


ROAD S-18
WIDTH = 60'

BY DEED
WIDTH VARIES
SEE OSHD R/W MAP

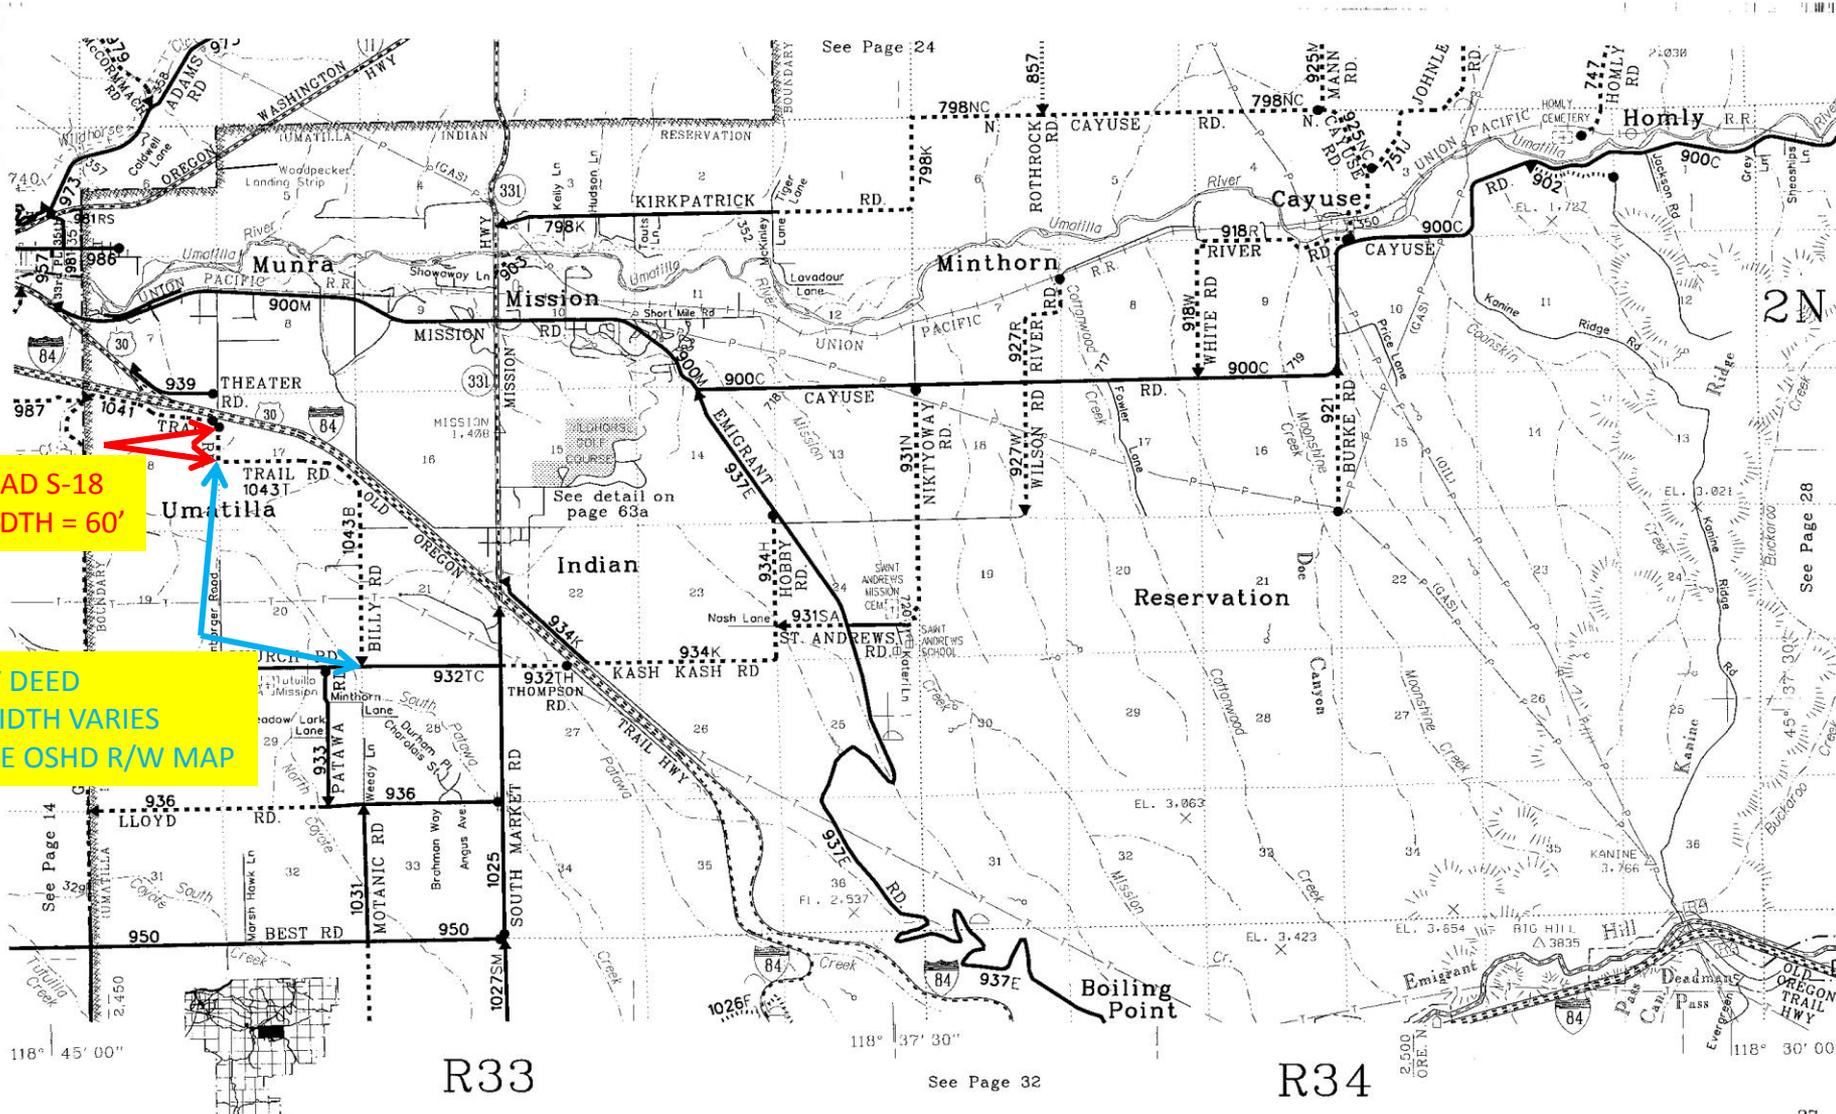

See Page 24

See detail on page 63a

See Page 28

R33

See Page 32

R34