

ROAD 375
WIDTH 40'


BY DEED
WIDTH = 30'

R27

See Page 12

R28

See Page 10

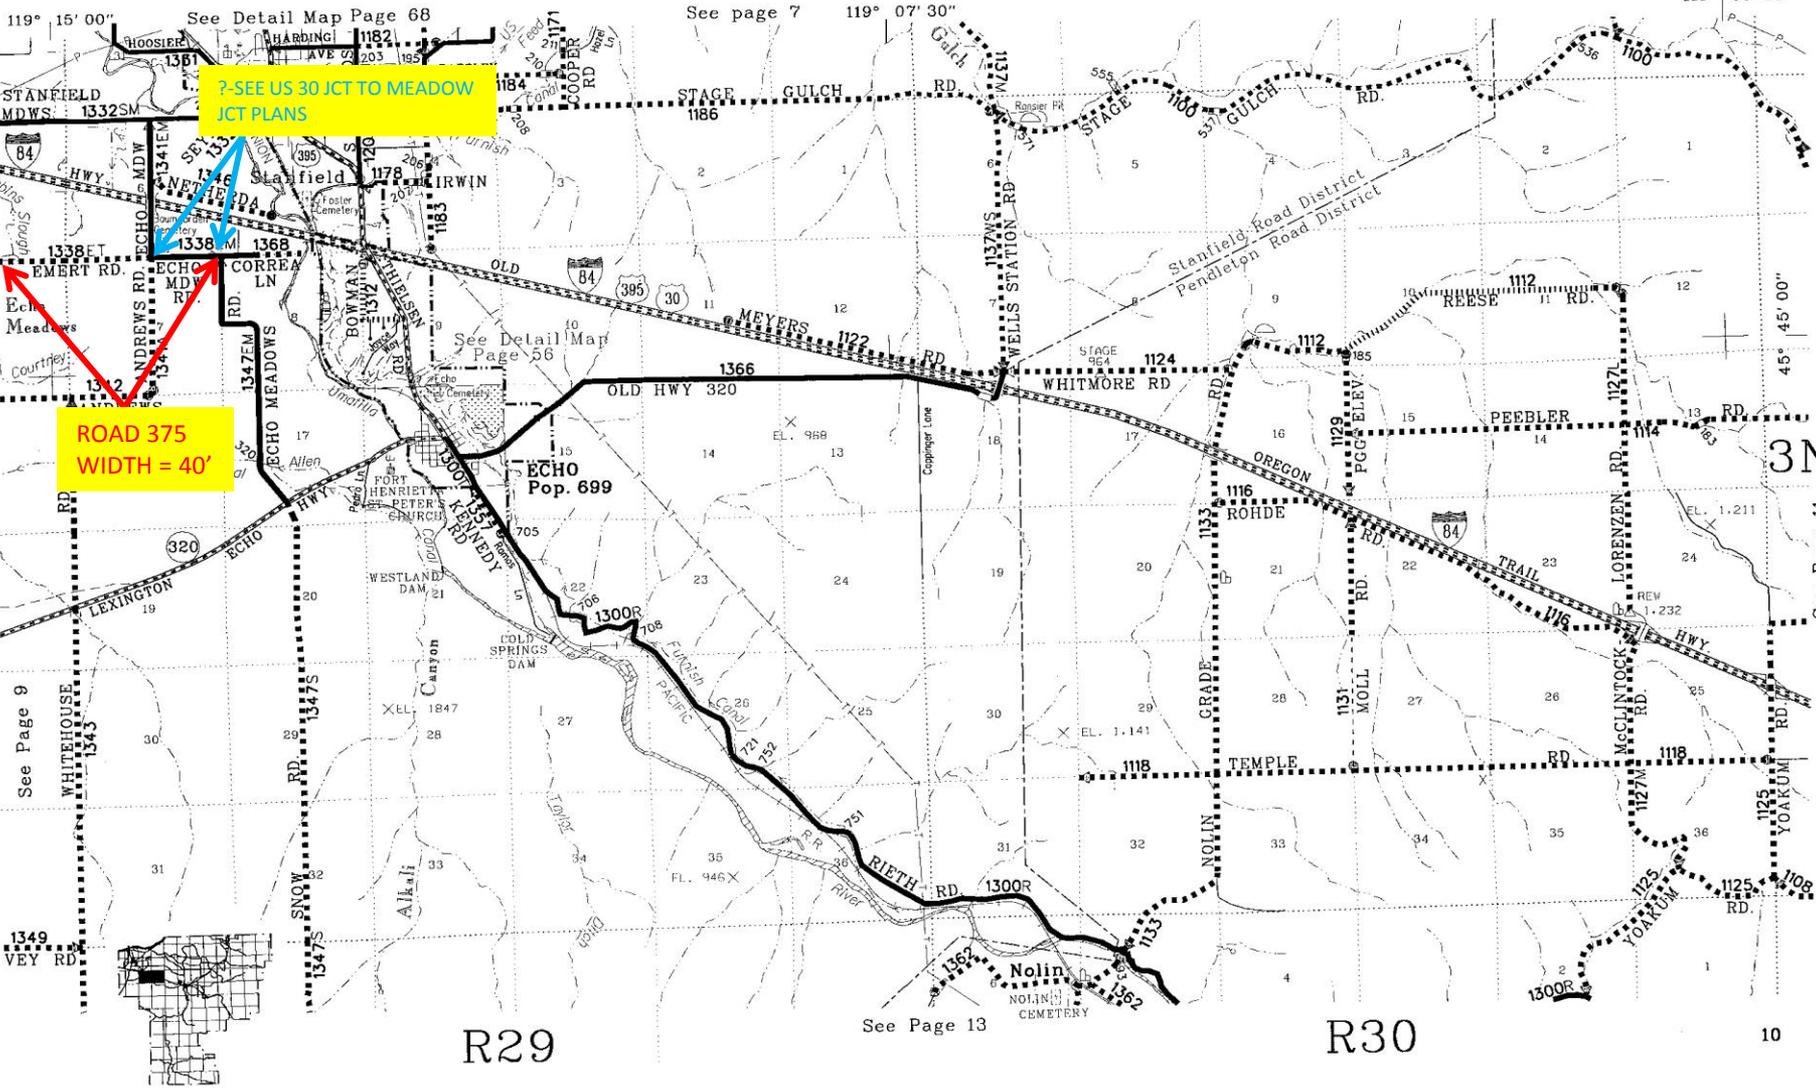

See Detail Map Page 68
 ?-SEE US 30 JCT TO MEADOWS
 JCT PLANS

ROAD 375
 WIDTH = 40'

R29

See Page 13

R30

10

See Page 11

3N

