
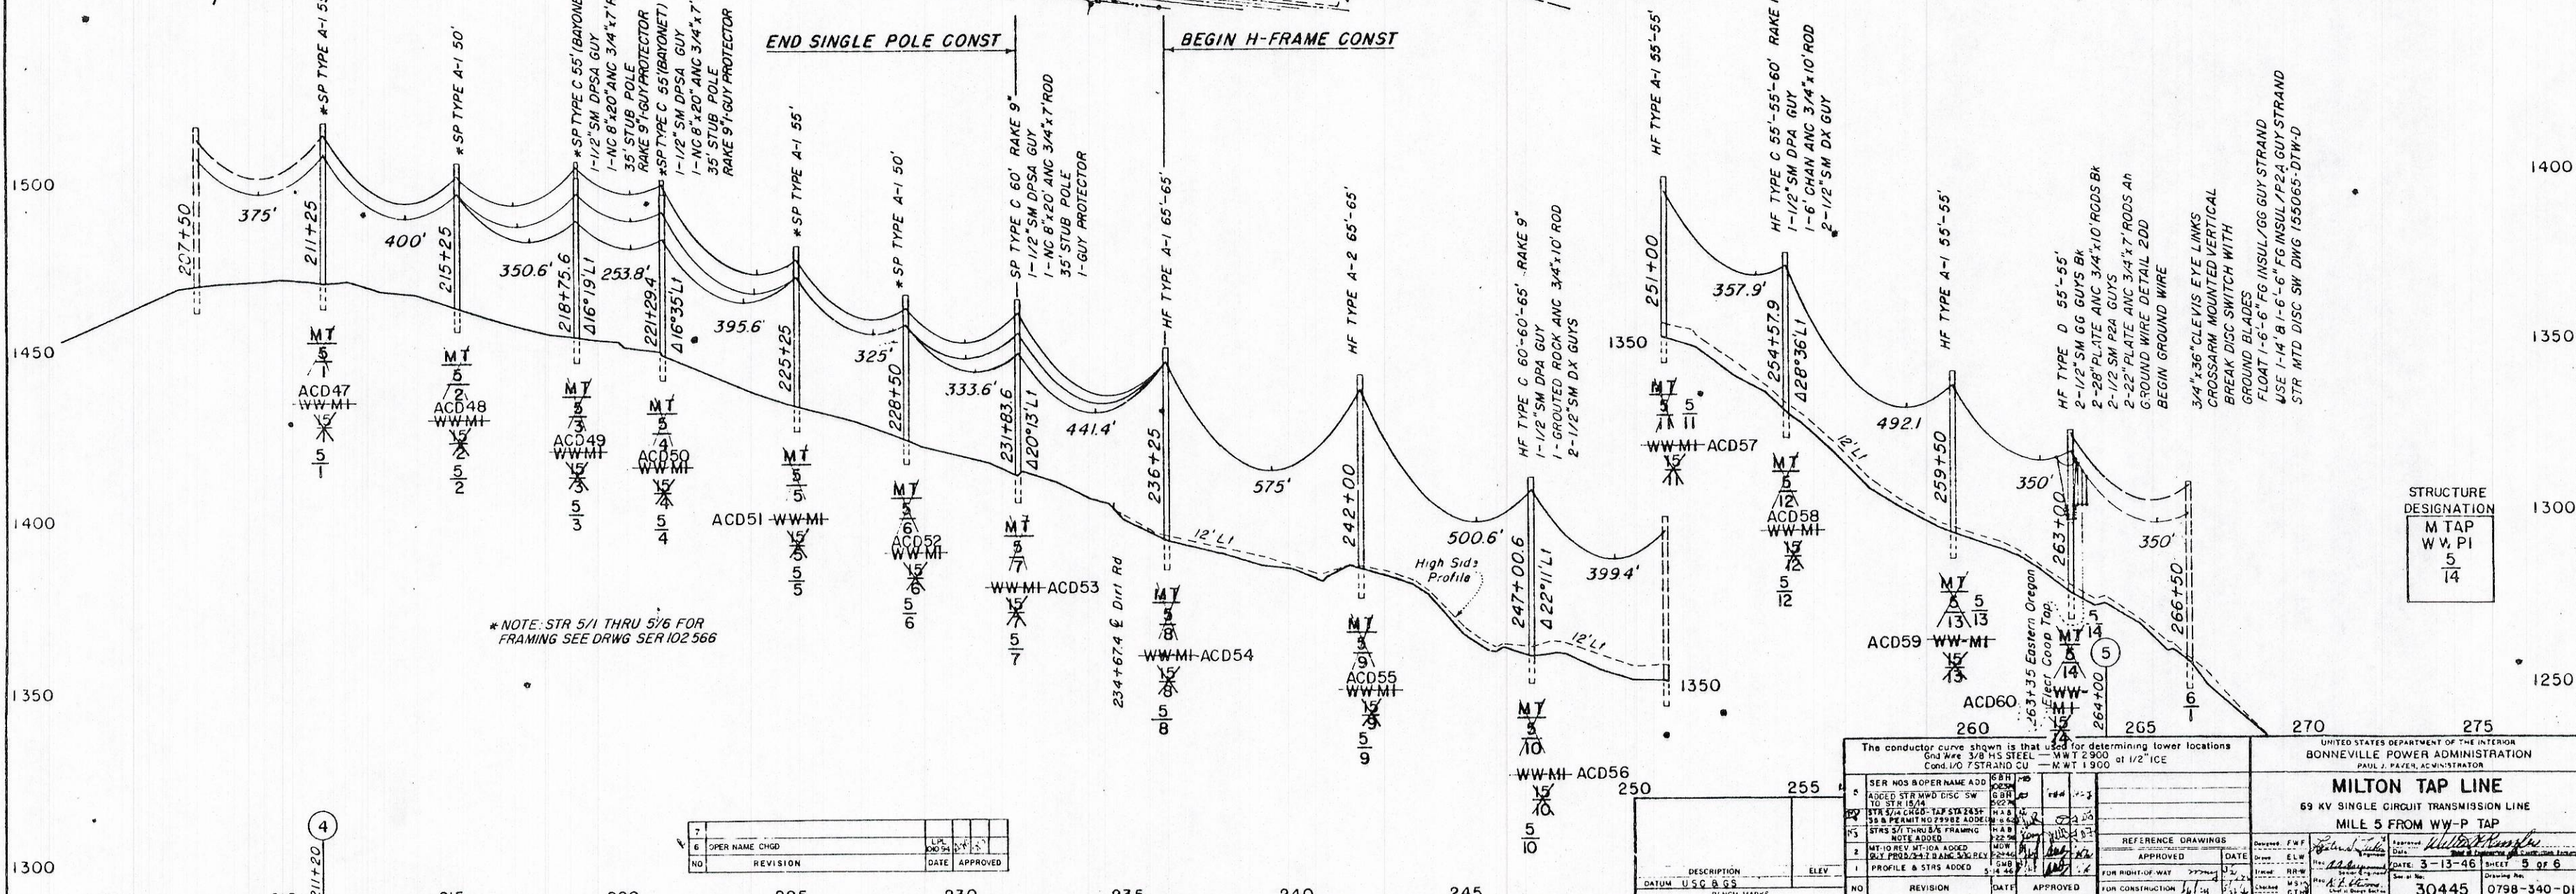
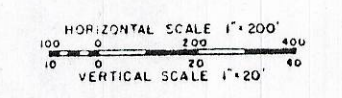


SECS 14 & 13 T5N R35E WM
UMATILLA COUNTY OREGON
PERMIT TO EASTERN OREGON ELECTRIC COOP ASSN
CONTRACT NO 14-03-29982
STA 263+35

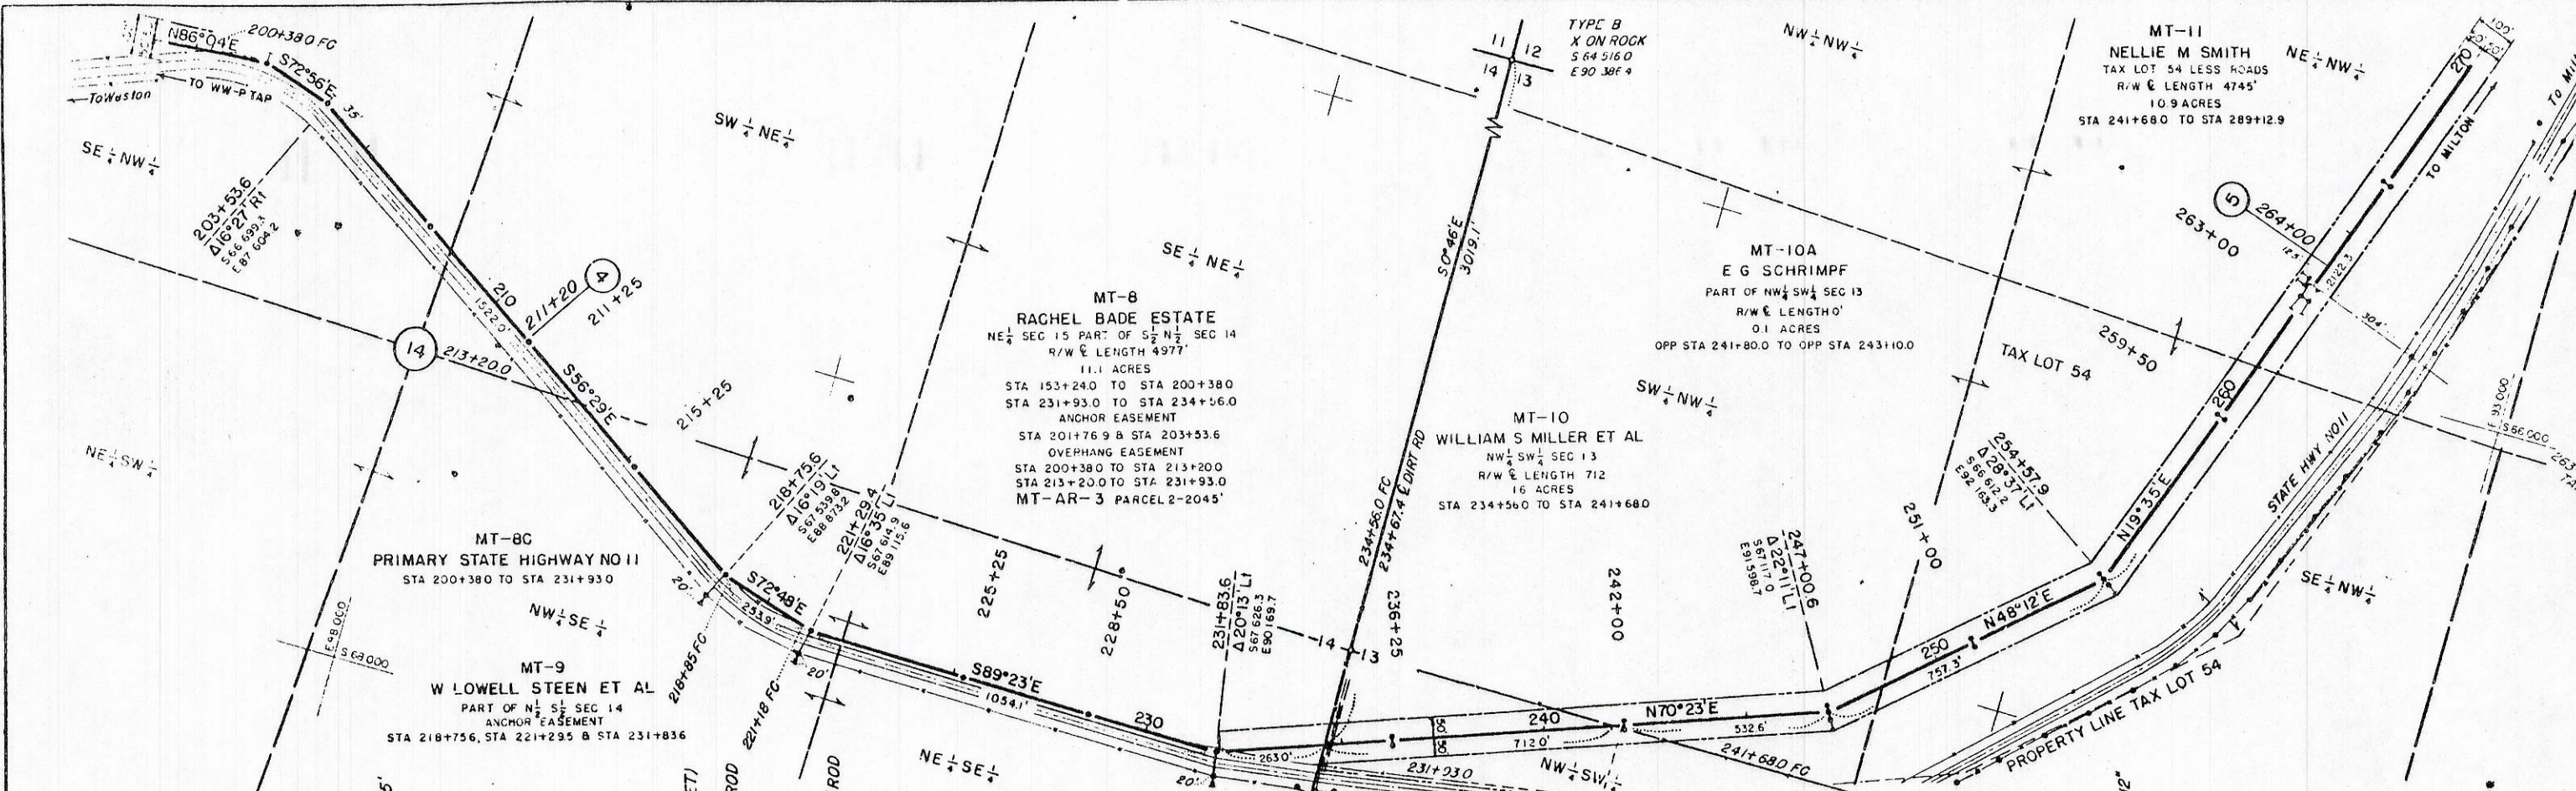

* NOTE: STR 5/1 THRU 5/6 FOR FRAMING SEE DRWG SER 102566

7				
6	OPER NAME CHGD			
NO	REVISION	DATE	APPROVED	

STRUCTURE DESIGNATION
M TAP
WW PI
5
14

The conductor curve shown is that used for determining tower locations Gnd Wire 3/8 HS STEEL - WWT 2900 at 1/2" ICE Cond. IVO 7 STRAND CU - MWT 1900		UNITED STATES DEPARTMENT OF THE INTERIOR BONNEVILLE POWER ADMINISTRATION PAUL J. PAVEN, ASST. DIRECTOR	
SER NOS BOPPER NAME ADD 1 ADDED STR WWD DISC SW TO STR 15/4 2 STR 5/4 CHGD - TAP STR 245F 3 5/6 PERMIT NO FRAMING ADDED 4 STRS 5/1 THRU 5/6 FRAMING 5 NOTE ADDED 6 M/T 10 REV MT-DX ADDED 7 GUY PROS 247, 248, 249, 310		REFERENCE DRAWINGS APPROVED DATE FOR RIGHT-OF-WAY FOR CONSTRUCTION	
DATE APPROVED		DATE 3-13-46 SHEET 5 OF 6	
NO		30445 0798-340-D1	

OPER AS MILE 5 MILTON TAP TO WALLA WALLA-PENDLETON NO 1