

STATE OF OREGON. SS
COUNTY OF UMATILLA.

I, ELMO E. ROBNETT, BEING FIRST DULY SWORN, DEPOSE AND SAY: THAT I CORRECTLY SURVEYED AND MARKED WITH PROPER MONUMENTS, AS INDICATED ON THE ACCOMPANYING PLAT, THE LAND INCLUDED WITHIN THE BOUNDARIES OF SAID PLATTED AREA; THAT SIX INCHES BELOW THE SURFACE OF THE GROUND TO INDICATE THE INITIAL POINT OF SUCH SURVEY AND AS SHOWN ON SAID PLAT, IS A CROSS MARKED NEAR THE CENTER OF A STONE IN SIZE; THAT SAID POINT IS LOCATED AT THE SW. CORNER OF THE E 1/2 OF THE N.W. 1/4 OF THE N.W. 1/4 OF SECTION 22, TWP. 5 N., R. 28 E.W.M., WHICH IS A KNOWN CORNER ESTABLISHED BY THE UNITED STATES SURVEY; THAT THE EXTERIOR BOUNDARIES OF SAID PLATTED LAND ARE AS FOLLOWS: BEGINNING AT THE CORNER OF SECTIONS 15, 16, 21 & 22 TWP. 5 N., R. 28 E.W.M. THENCE S. 89°-28' E. ON THE LINE BETWEEN SECTIONS 15 AND 22 - 660.0 FEET; THENCE S. 0°-20' E. - 1323.84 FEET TO THE INITIAL POINT OF THIS DESCRIPTION, AT WHICH POINT I BURIED A STONE 6" X 6" X 24" THE TOP OF WHICH IS SIX INCHES UNDER THE SURFACE OF THE GROUND AS PER SEC. 95-1304 O.C.L.A.; THENCE S. 89°-28' E. - 642.65 FEET TO THE WESTERLY R./W. LINE OF THE HERMISTON-UMATILLA SECTION OF THE OLD OREGON TRAIL HIGHWAY; THENCE ALONG THE SAID WESTERLY R./W. LINE N. 10°-26' W. - 1314.73 FEET; THENCE N. 89°-28' W. - 412.05 FEET; THENCE S. 0°-20' W. - 1290.84 FEET TO THE POINT OF BEGINNING.

THAT I INSCRIBED MY STATE OF OREGON SURVEYOR'S LICENSE NUMBER ON EVERY MONUMENT, MARKING EVERY CORNER, THAT I ESTABLISHED OR REESTABLISHED, ALL AS SHOWN ON SAID PLAT.



SUBSCRIBED AND SWORN TO BEFORE ME THIS 8th DAY OF April 1948.

Elmo E. Robnett
LAND SURVEYOR LICENSED BY STATE OF OREGON, LICENSE NO. 169

8th DAY OF April 1948

James H. Raley
NOTARY PUBLIC FOR OREGON

MY COMMISSION EXPIRES July 31, 1949

STATE OF OREGON. SS
COUNTY OF UMATILLA.

I, THE UNDERSIGNED, BEING FIRST DULY SWORN, DEPOSE AND SAY: THAT THE ACCOMPANYING TRACING IS A TRUE AND EXACT COPY OF THE FINAL MAP AND PLAT THEREOF NOW BEING FILED FOR RECORD IN THE RECORDS OF TOWN PLATS OF UMATILLA COUNTY, OREGON.

SUBSCRIBED AND SWORN TO BEFORE ME ON 15 April 1948


Elmo E. Robnett
(ELMO E. ROBNETT, SURVEYOR)

15 April 1948

James H. Raley
NOTARY PUBLIC FOR OREGON



LEGEND
--- 5/8 X 30" IRON RODS MARKING THE INTERSECTIONS OF ALL STREETS, AVENUES AND PUBLIC HIGHWAYS, AND ALL TRAVERSE POINTS ON EXTERIOR BOUNDARY WHERE DIRECTION CHANGES, EXCEPT AS NOTED.
--- 1/2 X 24" IRON RODS PLACED AT EACH LOT CORNER.
--- UTILITY STRIP, 15' WIDE.
NOTE:--SURVEYOR'S LICENSE NUMBER INSCRIBED ON ALL MONUMENTS MARKING ALL CORNERS ESTABLISHED OR REESTABLISHED AT PLACES SHOWN BY LOCATION OF MONUMENT SYMBOLS ON PLAT.

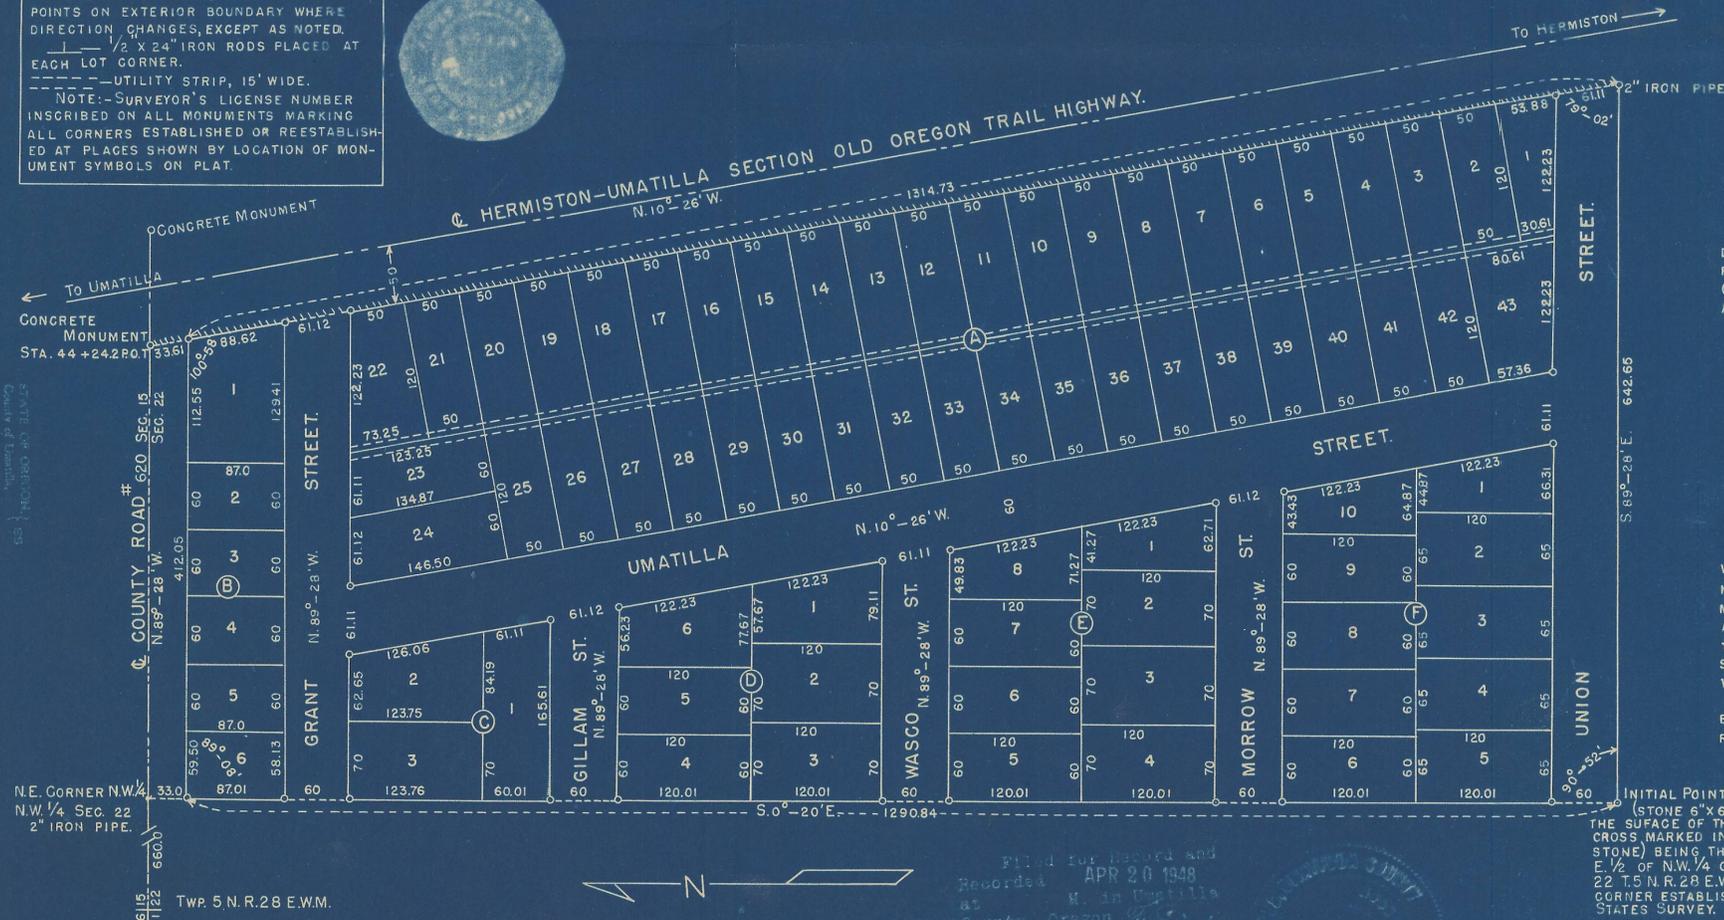

FIRST SUPPLEMENTAL AND AMENDED PLAT OF

"KIK CITY ADDITION."

OF UMATILLA COUNTY, OREGON.
AMENDING AND SUPPLEMENTING PLAT OF KIK CITY ADDITION OF UMATILLA COUNTY, AS FILED AND RECORDED AT PAGE 32 OF BOOK NO. 6 OF THE RECORDS OF TOWN PLATS OF UMATILLA COUNTY, OREGON.)

LOCATED IN THE NORTHWEST QUARTER SEC. 22 TWP. 5 N., R. 28 E.W.M.
SURVEYED & PLATTED BY ELMO E. ROBNETT, OREGON LICENSED SURVEYOR NO. 169
APRIL 1948

THE ACCOMPANYING PLAT IS APPROVED BY RESOLUTION OF UNDERSIGNED, DULY ADOPTED ON 8 April 1948, AND REPORT OF SAID APPROVAL DULY FILED.



CITY PLANNING COMMISSION OF THE CITY OF UMATILLA, OREGON.

By *S. Frank Nobles* PRESIDENT

By *Eunice G. Muller* SECRETARY

THE ACCOMPANYING PLAT IS APPROVED BY RESOLUTION OF THE UNDERSIGNED'S BOARD OF DIRECTORS, ADOPTED ON 9 April 1948.



HERMISTON IRRIGATION DISTRICT, A MUNICIPAL CORPORATION.

By *L. H. Johnson* CHAIRMAN OF BOARD OF DIRECTORS.

By *W. W. McNeal* SECRETARY.

KNOW ALL MEN BY THESE PRESENTS, THAT I, CHARLES L. KIK, AN UNMARRIED MAN, BEING THE OWNER OF THE LAND SHOWN ON THE ACCOMPANYING PLAT, DO HEREBY DEDICATE TO THE USE OF THE PUBLIC FOREVER, THE STREETS AND WAYS DESIGNATED WITHIN THE BOUNDARIES OF SAID PLATTED AREA.

DATED 8 April, 1948.

Charles L. Kik (SEAL)

STATE OF OREGON SS
COUNTY OF UMATILLA

ON 8 APRIL, A.D. 1948.

PERSONALLY APPEARED THE ABOVE NAMED CHARLES L. KIK, AN UNMARRIED MAN, AND ACKNOWLEDGED THE FOREGOING INSTRUMENT TO BE HIS VOLUNTARY ACT AND DEED.

BEFORE ME:

James H. Raley
NOTARY PUBLIC FOR OREGON

MY COMMISSION EXPIRES July 31, 1949



I, FRANK B. HAYES, COUNTY SURVEYOR OF UMATILLA COUNTY, OREGON, HEREBY CERTIFY THAT I HAVE CAREFULLY EXAMINED THE ACCOMPANYING PLAT AND CHECKED SAME AND THE COMPUTATIONS FOR THE MAKING SAME TO DETERMINE IF THEY COMPLY WITH THE PROVISIONS OF LAW AND WITH THE REQUIREMENTS OF THE REQUIRED PLANNING AGENCIES AND OF THE COUNTY COURT; THAT THE STREETS, DRIVES, AND WAYS SHOWN THEREON ARE LAID OUT SO AS TO CONFORM TO ALL PLATS OF ADJOINING PROPERTY ALREADY FILED, AS TO WIDTH, GENERAL DIRECTION, AND IN ALL OTHER RESPECTS, AND ARE DEDICATED TO THE PUBLIC USE WITHOUT ANY RESERVATION OR RESTRICTION WHATSOEVER; THAT THE NAME IS PROPER SO AS TO COMPLY WITH THE PROVISIONS OF SECTION 95-1309 O.C.L.A. AND OTHER LAWS OF THE STATE OF OREGON RELATIVE THERETO AND THAT SAID PLAT COMPLIES THERewith, AND I THEREFORE APPROVE OF SAID PLAT FOR APPROVAL BY SAID COURT AND FOR FILING AND RECORD.

DATED April 14th 1948

F. B. Hayes
COUNTY SURVEYOR OF UMATILLA COUNTY
STATE OF OREGON CIVIL ENGINEER.
REG. NO. 197.

THIS IS TO CERTIFY THAT THE ACCOMPANYING PLAT IS APPROVED FOR FILING AND RECORD IN RECORD OF TOWN PLATS OF UMATILLA COUNTY BY THE UNDERSIGNED BY ITS ORDER DATED April 15, 1948, RECORDED IN COUNTY JOURNAL S, PAGE 465.

COUNTY COURT OF UMATILLA COUNTY, STATE OF OREGON.

By *James H. Sturge* COUNTY JUDGE.

By *Wm. R. Meiners* COUNTY COMMISSIONER.

By *Henry Diamond* COUNTY COMMISSIONER.

(ATTEST) *Mae K. Castrol* COUNTY CLERK.
By *Paul M. Bell*

I, D.W. DAVIS, AND I, R.E. GOAD, RESPECTIVELY ASSESSOR AND SHERIFF OF UMATILLA COUNTY, OREGON, DO EACH HEREBY CERTIFY THAT WE HAVE EXAMINED THE TAX RECORDS OF UMATILLA COUNTY, OREGON, RELATIVE TO THE LAND COVERED BY THE ACCOMPANYING PLAT AND THAT ALL MONEYS DUE FOR STATE AND COUNTY TAXES AND ASSESSMENTS THAT COULD NOW CONSTITUTE A LIEN ON SAID LAND HAVE BEEN PAID, AND WE HEREBY APPROVE OF SAID PLAT.

DATED April 12th 1948.

D. W. Davis
COUNTY ASSESSOR.

R. E. Goad
SHERIFF
By *Vina Hopkins* Deputy Tax Collector

A 15' UTILITY STRIP INDICATED ON SAID PLAT INDICATES TWO ADJACENT AREAS, EACH BEING 7 1/2' IN WIDTH ACROSS THE ENDS OF CERTAIN LOTS, SUCH AREAS BEING COVERED BY A PERPETUAL EASEMENT, IS HEREBY RESERVED, TO DEDICATOR, HIS HEIRS AND ASSIGNS, FOR HIS OR THEIR USE AND BENEFIT IN PLACEMENT OF SUCH PUBLIC OR PRIVATELY OWNED SEWER, WATER, GAS, ELECTRIC POWER, AND TELEPHONE LINES AND PIPES, AND OTHER SIMILAR LINES AND PIPES AND MAINTENANCE AND OPERATION THEREOF, AS DEDICATOR MAY PERMIT OR DESIRE; NO BUILDING OR STRUCTURE SHALL BE ERRECTED OR PERMITTED UPON ANY SUCH UTILITY AREA OTHER THAN SUCH STRUCTURE AS DEDICATOR MAY PERMIT FOR USE IN CONNECTION WITH THE DISTRIBUTION, MAINTENANCE, OR OPERATION OF ANY SUCH UTILITY.
DEDICATOR RESERVES, FOR HIMSELF AND FOR HIS HEIRS AND ASSIGNS, THE RIGHT AT ANY TIME BY PROPER DEED TO SELL, TRANSFER, OR RELEASE ANY PART OF ANY RESERVATION OR RESTRICTION RESERVED OR CREATED BY THIS DEDICATION.

DATED 8 April 1948.

Charles L. Kik

STATE OF OREGON SS
COUNTY OF UMATILLA

ON 8 APRIL, A.D. 1948.

PERSONALLY APPEARED THE ABOVE NAMED CHARLES L. KIK, AN UNMARRIED MAN, AND ACKNOWLEDGED THE FOREGOING INSTRUMENT TO BE HIS VOLUNTARY ACT AND DEED.

BEFORE ME:

James H. Raley
NOTARY PUBLIC FOR OREGON.

MY COMMISSION EXPIRES July 31, 1949



Filed for Record and Recorded APR 20 1948 at Umatilla County, Oregon Record Book Page 32

JN 28 2280