

LAIRD ADDITION

TO THE CITY OF HERMISTON, OREGON

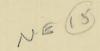

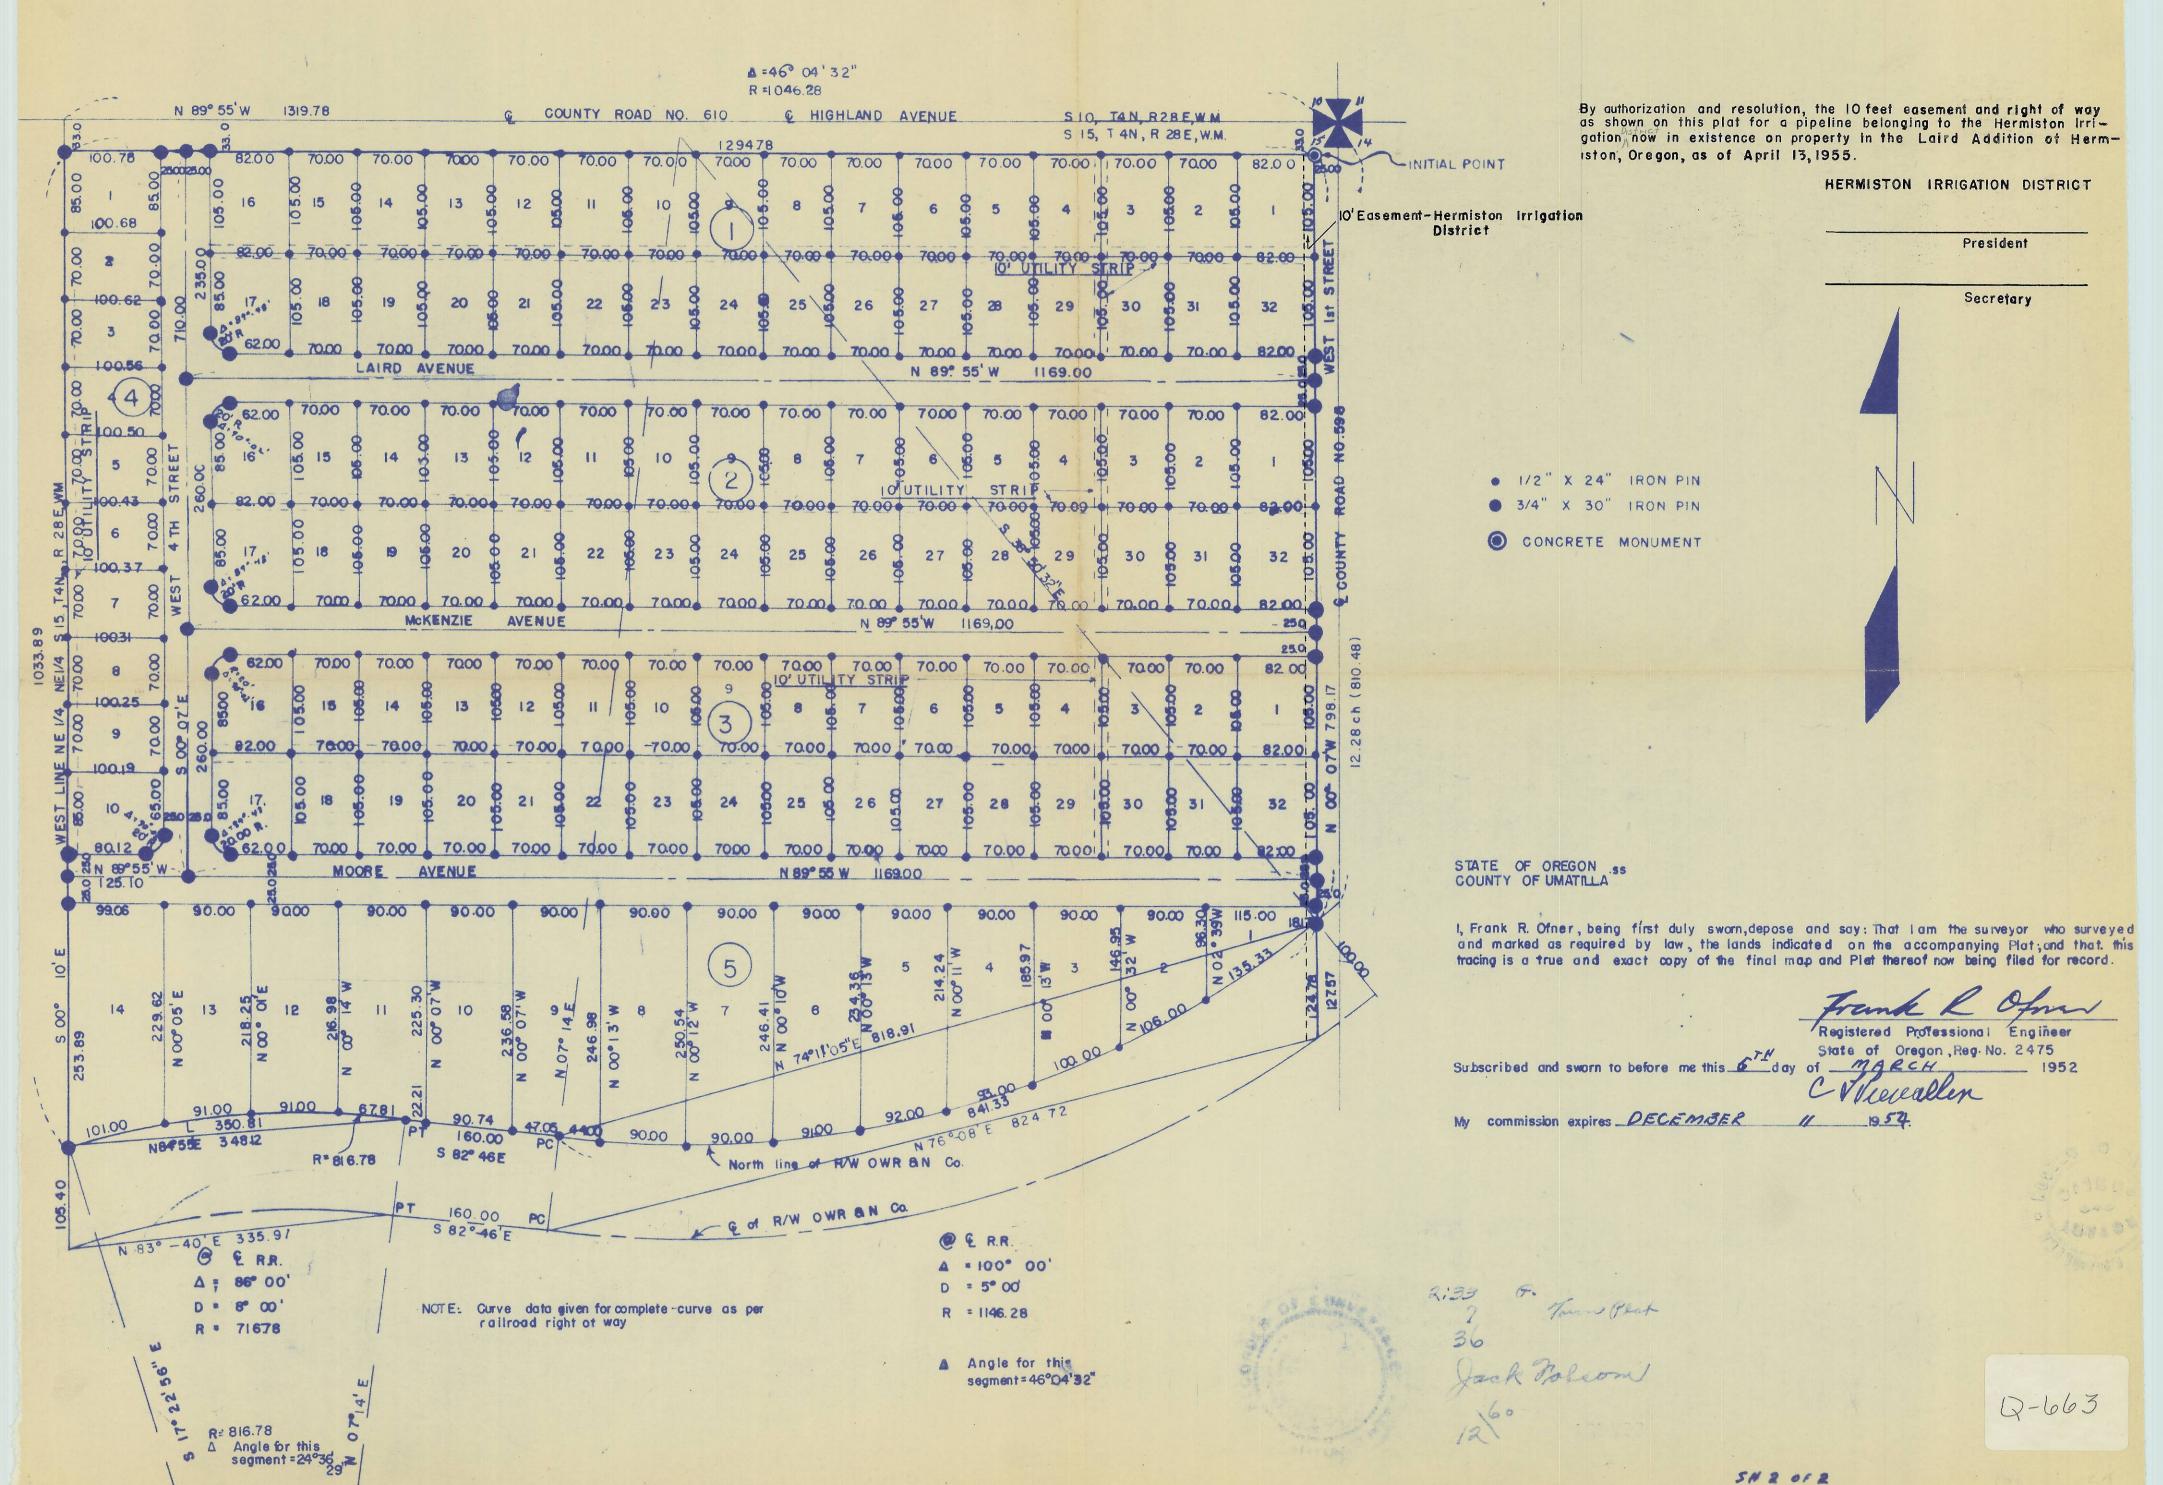

COUNTY OF UMATILLA

I. Frank R. Ofner, being first duly sworn, depose and say: That I correctly surveyed

A part of the N.E. 14 of the N.E. 1/4 of Section 15, Township 4 N, Range 28 E.W.M., being more particularly described as follows:

Beginning at the point described obove; mence N.89°55W doing the Southerfy right of way line of County, Road No.600, 129478 feet to the intersection of sold right of way line and though the Southerfy Road No.600, 129478 feet to the intersection of sold right of way line conditions. In the Southerfy Road No.600, 129478 feet to the intersection of sold right of way line of the N.E.Med the N.E.Med feet of Societion 15, 10033.89 feet to a point of intersection with the Northerfy line of the N.E.Med the N.E.Med feet of way; there is Essertly doing sold Martherfy line of sold O.W.R.and N.O.cright of way portaled to and IOO feet N. of the center line of sold right of way, sold center line being described as soldiers. Accure to the right whose decira ongle is 85° and whose deflection ongle is 85° and the short obord of which bears N.83°*0. E. of distrance of 335.97 feet to be point of tempore; themse 8 82°46 is olong sold tempore IOOO feet to the point of curvature of a curva to the left whose center line is described as a curva whose detain ongle is IOO's whose deflection ongle is 5°the short chard hoving obscring of N.76°08 E, a distance of 824.72 feet to the point of intersection of the sold Northerty right of way line of that Westerly line of County Road no.598, these N.O.O'O'O'. W.dong sold Westerly line of sold County Road no.596, 798.17 feet to the point of beginning.

That I inscribed my registration number on every monument marking every corner that I established on soid land and as shown on self-CPIRCOPH, that survey and all gardings have been done as required by law.

Register at Parleamong! Engineer State of Strains 199 (c) 2475

i ... Collinsolon

My Commission expires DECEMBER 11,1959

I,F.B.Hayes, Quarty Surveyer of Umeritile County, Oregon, hereby certify that I have corefully essentimed the exceptioning pair and checked the same and the computations for making told the same than the Centry of the Centry o

Norch County Survision of Umdillo County State of Oregon CE Reg.No. 197

LAIRD

ADDITION

TO THE CITY OF HERMISTON

LOCATION: N.E. 1/4 OF THE NE. 1/4 OF SECTION 15, T. 4 N., R. 28 E, WM.

ATTORNEY: JOHN E. WALKER -- ENGINEER: FRANK R.OFNER

The accompanying Plat is approved by resolution of the undersigned, duly a dopted on the

CITY PLANNING COMMISSION CITY OF HERMISTON OREGON

Oh frink

The accompanying Plat is approved by resolution of undersigned's Board of Directors, adopted on Sanday of Francisco 1952.

HERMISTON IRRIGATION DISTRICT

mBall, County Clerk of Umatilla County, Oregon, do hereby certify that below named were on the date of said order below specified and now are the duty quelitied, fed wern and acting Judge and Commissioners of said County; that the below signatures of the gambine specimens of the seal hereto officed is the sead of my office.

85

Bu and duty region

unity of DimailBa. while feature record with side for record or GOUNTY COURT OF UMATILLA COUNTY

11 1 1 802

BOOK 7 PAGE 36

INOW ALL MEN BY THESE PRESENTS: The Flord Laird, being the owner of the land shown on the accompanying. Plot does hereby dedicate to the use of the public forever the structure of the second of the

Dated February 5 1952.

STATE OF OREGON

On the 5-th day of February 1952, Floyd Laird to me known to be the individual described in and who decuted the foregoing instrument and administration of the foregoing instrument to be his voluntary act and deed.

Japon Ellatker Notary Public for Oregon

commission expires September 14 _1954

Approved / Fabruary

1, <u>D.W. Dovis</u>, and I. <u>R.E. Good</u>, respectively Assessor and Sheriff of Umstille County, Oregon, de bach hereby certify that we have examined the tax records recidence to the land covered by the accompanying plat or that oil moneys due for Sharte and County baces and assessments that could now constitute a lien on soid land have been paid, and we hereby approve of said plat.

Dated March 14th.

RE Good By Vina Nockins

Deputy

STATE OF OREGON COUNTY OF UMATILLA

I,Frank R. Ofner, being first duly sworn, depose and say:That I am the surveyor who surveyed and smarked as required by law, the lands indicated on the accompanying Plat; and that this tracing is a true and exact copy of the final map and Plat thereof now being filed for record.

> Frank C Ofor legistered Professional Engineer

Sheriff

My commission expires DECEMBER /

20 10 34, 20 10 n. Co VAATO