
PH:541-276-2055 FAX:541-276-3480

ZIMMERMAN REPLAT.DWG

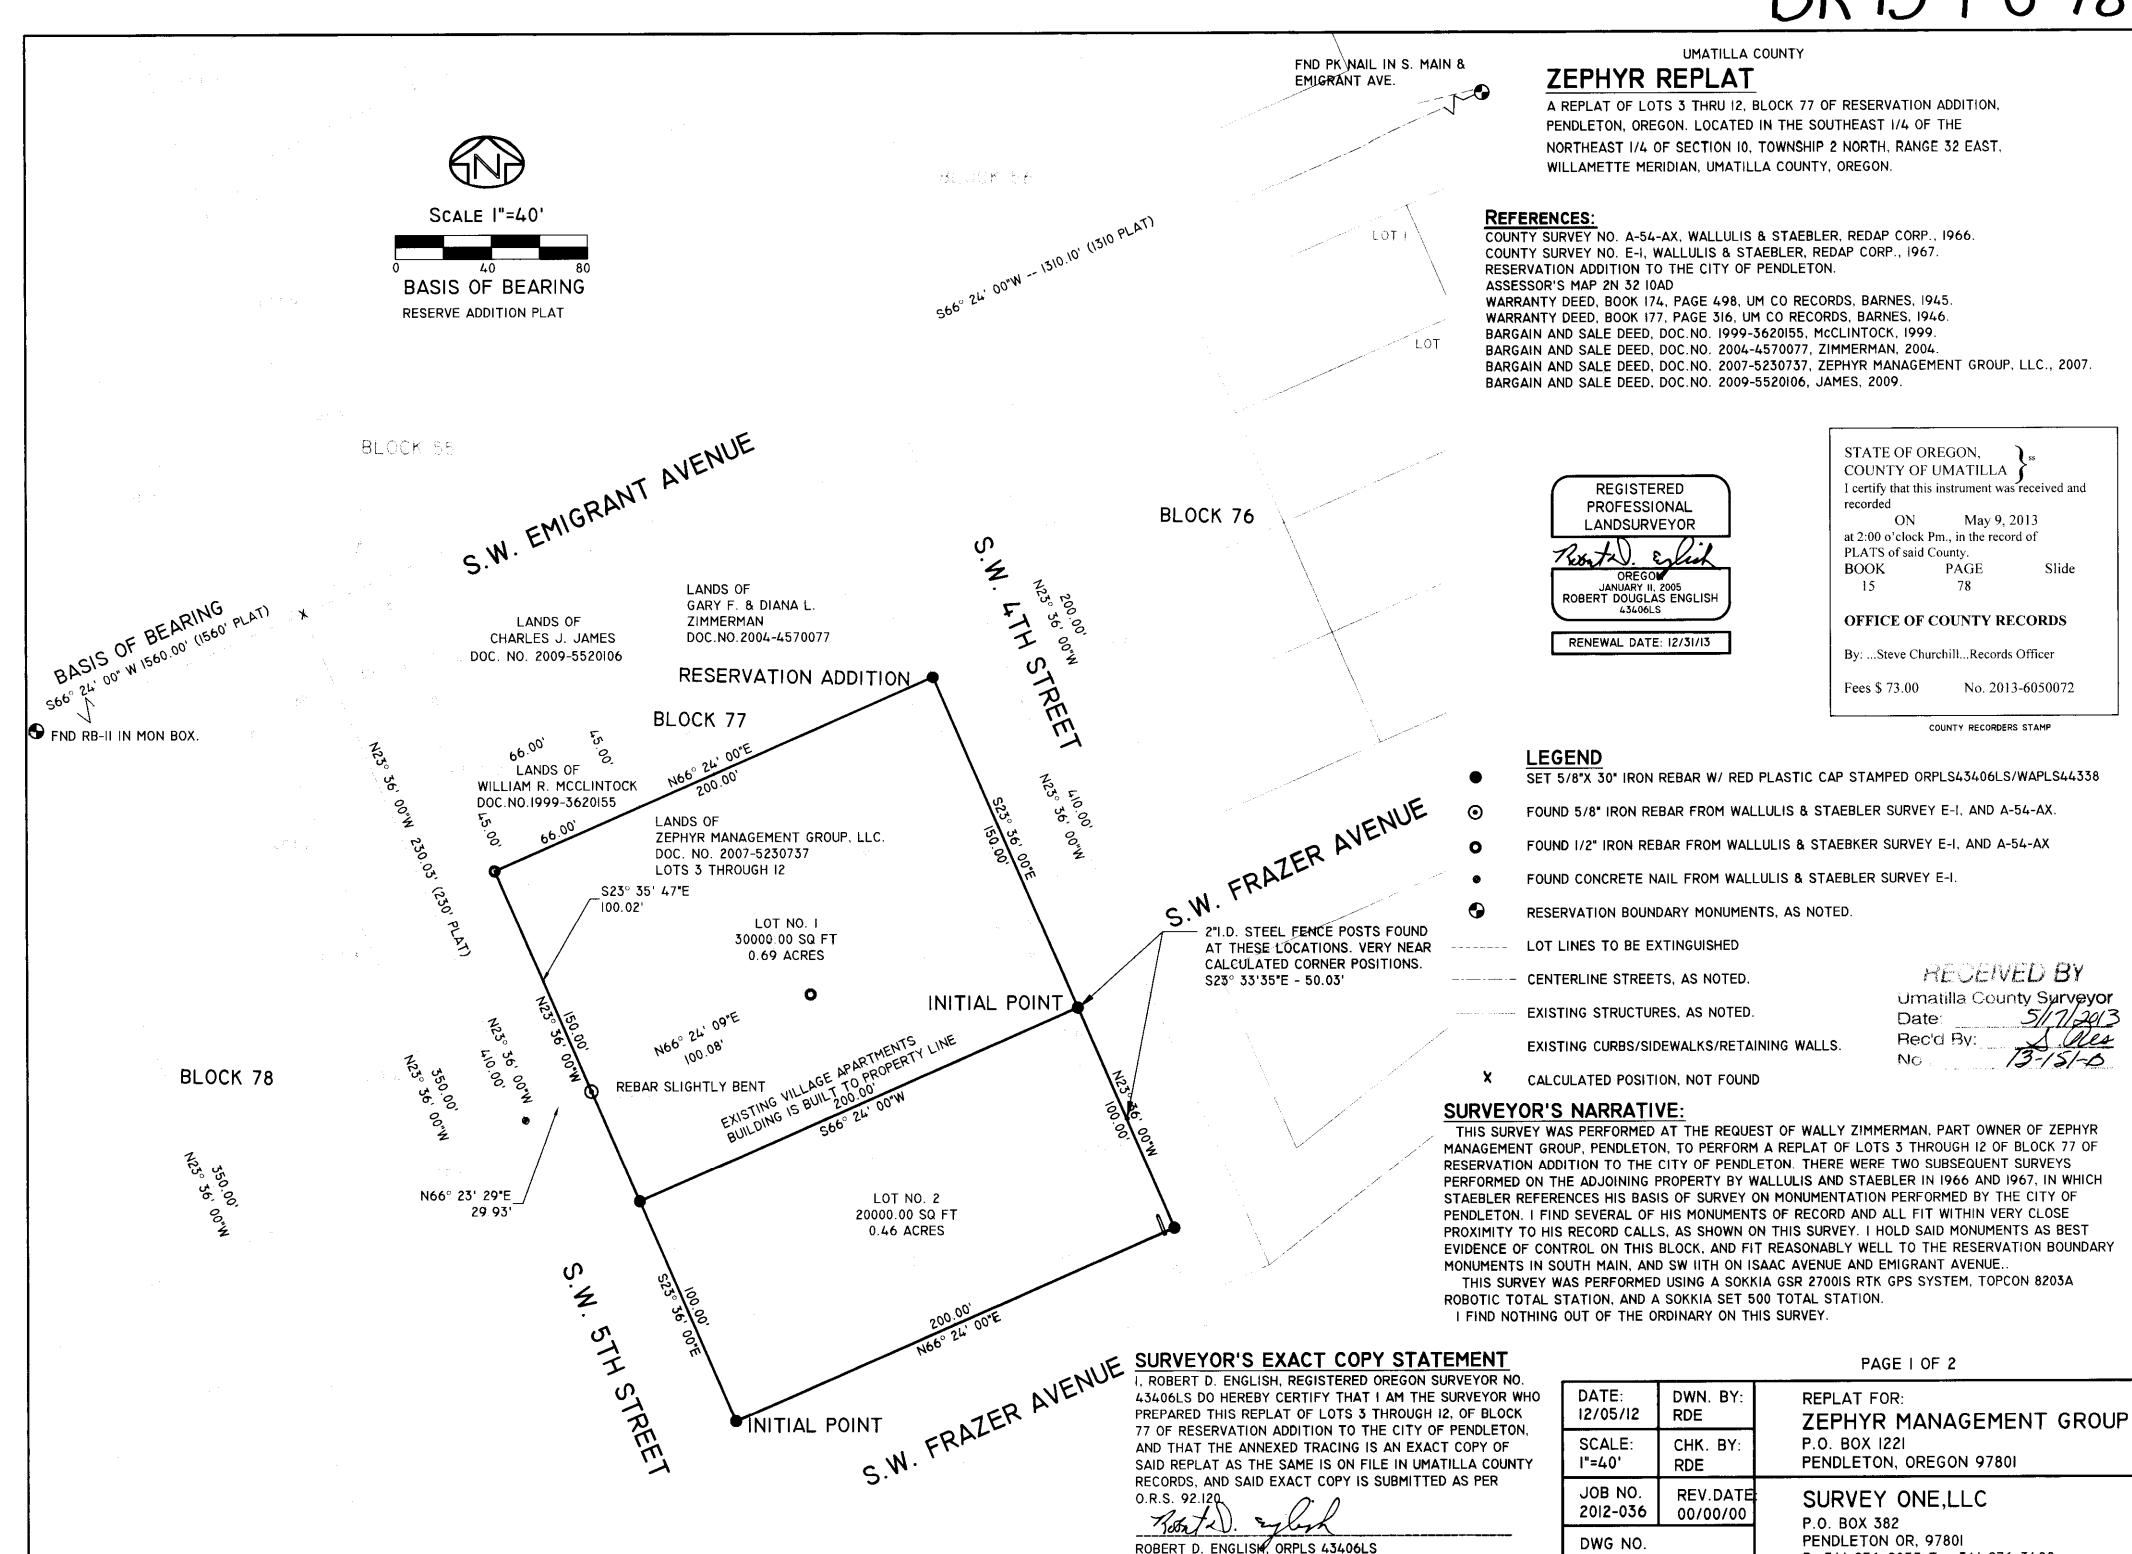

UMATILLA COUNTY

ZEPHYR REPLAT

A REPLAT OF LOTS 3 THRU 12, BLOCK 77 OF RESERVATION ADDITION, PENDLETON, OREGON. LOCATED IN THE SOUTHEAST 1/4 OF THE NORTHEAST 1/4 OF SECTION 10, TOWNSHIP 2 NORTH, RANGE 32 EAST, WILLAMETTE MERIDIAN, UMATILLA COUNTY, OREGON.

BK 15 PG 78 A

SURVEYOR'S CERTIFICATE

I, ROBERT D. ENGLISH, OREGON PROFESSIONAL LAND SURVEYOR NUMBER 43406LS, BEING DULY SWORN, DEPOSE AND SAY THAT I HAVE SURVEYED AND MARKED WITH LEGAL MONUMENTS THE LANDS SHOWN ON THIS REPLAT AS SHOWN HEREIN. SAID REPLAT SITUATED IN THE SOUTHEAST QUARTER OF THE NORTHEAST QUARTER OF SECTION 10, TOWNSHIP 2 NORTH, RANGE 32, EAST OF THE WILLAMETTE MERIDIAN, CITY OF PENDLETON, UMATILLA COUNTY, OREGON. THE PURPOSE OF THIS REPLAT IS TO EXTINGUISH THE INTERIOR LOT LINES OF LOTS 3 THROUGH 12, OF BLOCK77 OF RESERVATION ADDITION.

I FURTHER CERTIFY AND SAY THAT I MADE THIS SURVEY AND PLAT BY ORDER OF AND UNDER THE DIRECTION OF THE OWNERS THEREOF, AND THAT ALL BOUNDARY CORNERS ARE MARKED WITH MONUMENTS AS INDICATED ON THE AMENDED MAP IN ACCORDANCE WITH THE PROVISIONS OF O.R.S. 92,050 AND 92,060.

OWNER'S DECLARATION:

WE, WALDON C. ZIMMERMAN, DENNIS M. ZIMMERMAN, GARY F. ZIMMERMAN, AND JEFFREY K. ZIMMERMAN, OWNERS OF ZEPHYR MANAGEMENT GROUP, LLC. DO HEREBY ACKNOWLEDGE THAT WE HAVE CAUSED THIS REPLAT TO BE PREPARED AND THIS LAND TO BE REPLATTED IN ACCORDANCE WITH O.R.S. CHAPTER 92, AS REVISED, AND UMATILLA COUNTY ORDINANCE.

GARY ZIMMERMAN, OWNER

ACKNOWLEDGMENT

STATE OF OREGON COUNTY OF UMATILLA

THIS INSTRUMENT WAS ACKNOWLEDGED BEFORE ME ON MArch 16 BY Waldon C Zimmerman, OWNER,

BY Gary F Zimmerman, OWNER, BY Dennis M Zimmerman OWNER.

OF ZEPHYR MANAGEMENT GROUP, LLC.

Theresa ynn Crawford
Theresa ynn Crawford NOTARY PUBLIC OF OREGON (PRINT) COMMISSION NO. 450696

MY COMMISSION EXPIRES: July 11, 2014

APPROVALS

CITY OF PENDLETON - PLANNING THE ACCOMPANYING PLAT IS HEREBY APPROVED

THIS 19 DAY OF February 2013

EVAN MCKENZIE, PLANNER, CITY OF PENDLETON

CITY OF PENDLETON - SURVEYOR THE ACCOMPANYING PLAT IS HEREBY APPROVED

THIS 18 DAY OF February, 2013

TIMOTHY SIMONS, CITY SURVEYOR/ENGINEER

UMATILLA COUNTY COMMISSIONERS

THIS IS TO CERTIFY THAT THE ACCOMPANYING PLAT IS APPROVED FOR FILING IN THE RECORD OF TOWN PLATS OF UMATILLA COUNTY, OREGON, BY THE UNDERSIGNED, BY IT'S ORDER.

THIS 9- DAY OF MAY 2013

UMATILLA COUNTY SURVEYOR

I. DAVID H. KRUMBEIN, UMATILLA COUNTY SURVEYOR, DO HEREBY CERTIFY THAT I HAVE EXAMINED THE ACCOMPANYING PLAT AND THAT IT COMPLIES WITH THE LAWS OF THE STATE OF OREGON WITH RESPECT TO THE FILING AND RECORDING OF SUCH PLATS, AND I DO THEREFORE APPROVE SAID PLAT FOR FILING IN THE RECORDS OF UMATILLA COUNTY, OREGON.

APPROVED THIS _20_DAY OF _March____, 2013.

DAVID H. KRUMBEIN, UMATILLA COUNTY SURVEYOR

UMATILLA COUNTY ASSESSMENT & TAXATION DEPT. TAXES ARE PAID IN FULL.

UMATILLA COUNTY ASSESSOR

SURVEYOR'S EXACT COPY STATEMENT

1. ROBERT D. ENGLISH, REGISTERED OREGON SURVEYOR NO. 43406LS DO HEREBY CERTIFY THAT I AM THE SURVEYOR WHO PREPARED THIS REPLAT OF LOTS 3 THROUGH 12, OF BLOCK 77 OF RESERVATION ADDITION TO THE CITY OF PENDLETON, AND THAT THE ANNEXED TRACING IS AN EXACT COPY OF SAID REPLAT AS THE SAME IS ON FILE IN UMATILLA COUNTY RECORDS, AND SAID EXACT COPY IS SUBMITTED AS PER O.R.S. 92.120.

ROBERT D. ENGLISH, ORPLS 43406LS

RECEIVED BY

Umatilla County Surveyor
Date: 5/12/20/3
Rec'd By: 3.04
No.: 13-151-B

REGISTERED **PROFESSIONAL** LANDSURVEYOR

Montal. Enlish OREGON JANUARY II, 2005 ROBERT DOUGLAS ENGLISH

RENEWAL DATE: 12/31/13

OFFICE OF COUNTY RECORDS

I certify that this instrument was received and

May 9, 2013

By: ...Steve Churchill...Records Officer

STATE OF OREGON,

ON

PLATS of said County. BOOK PAGE

COUNTY OF UMATILLA

at 2:00 o'clock Pm., in the record of

15

Fees \$ 73.00 No. 2013-6050072

COUNTY RECORDERS STAMP

PAGE 2 OF 2

DATE: DWN. BY: REPLAT FOR: ZEPHYR MANAGEMENT GROUP 12/05/12 RDE P.O. BOX 1221 SCALE: CHK. BY: PENDLETON, OREGON 97801 1"=40" RDE JOB NO. **REV.DATE** SURVEY ONE,LLC 2012-036 00/00/00 P.O. BOX 382 PENDLETON OR, 97801 DWG NO. PH:541-276-2055 FAX:541-276-3480 ZIMMERMAN REPLAT.DWG