


MAP REPRODUCED TO X 10 20 AND 100X
BY STATE OF OREGON
10 8891

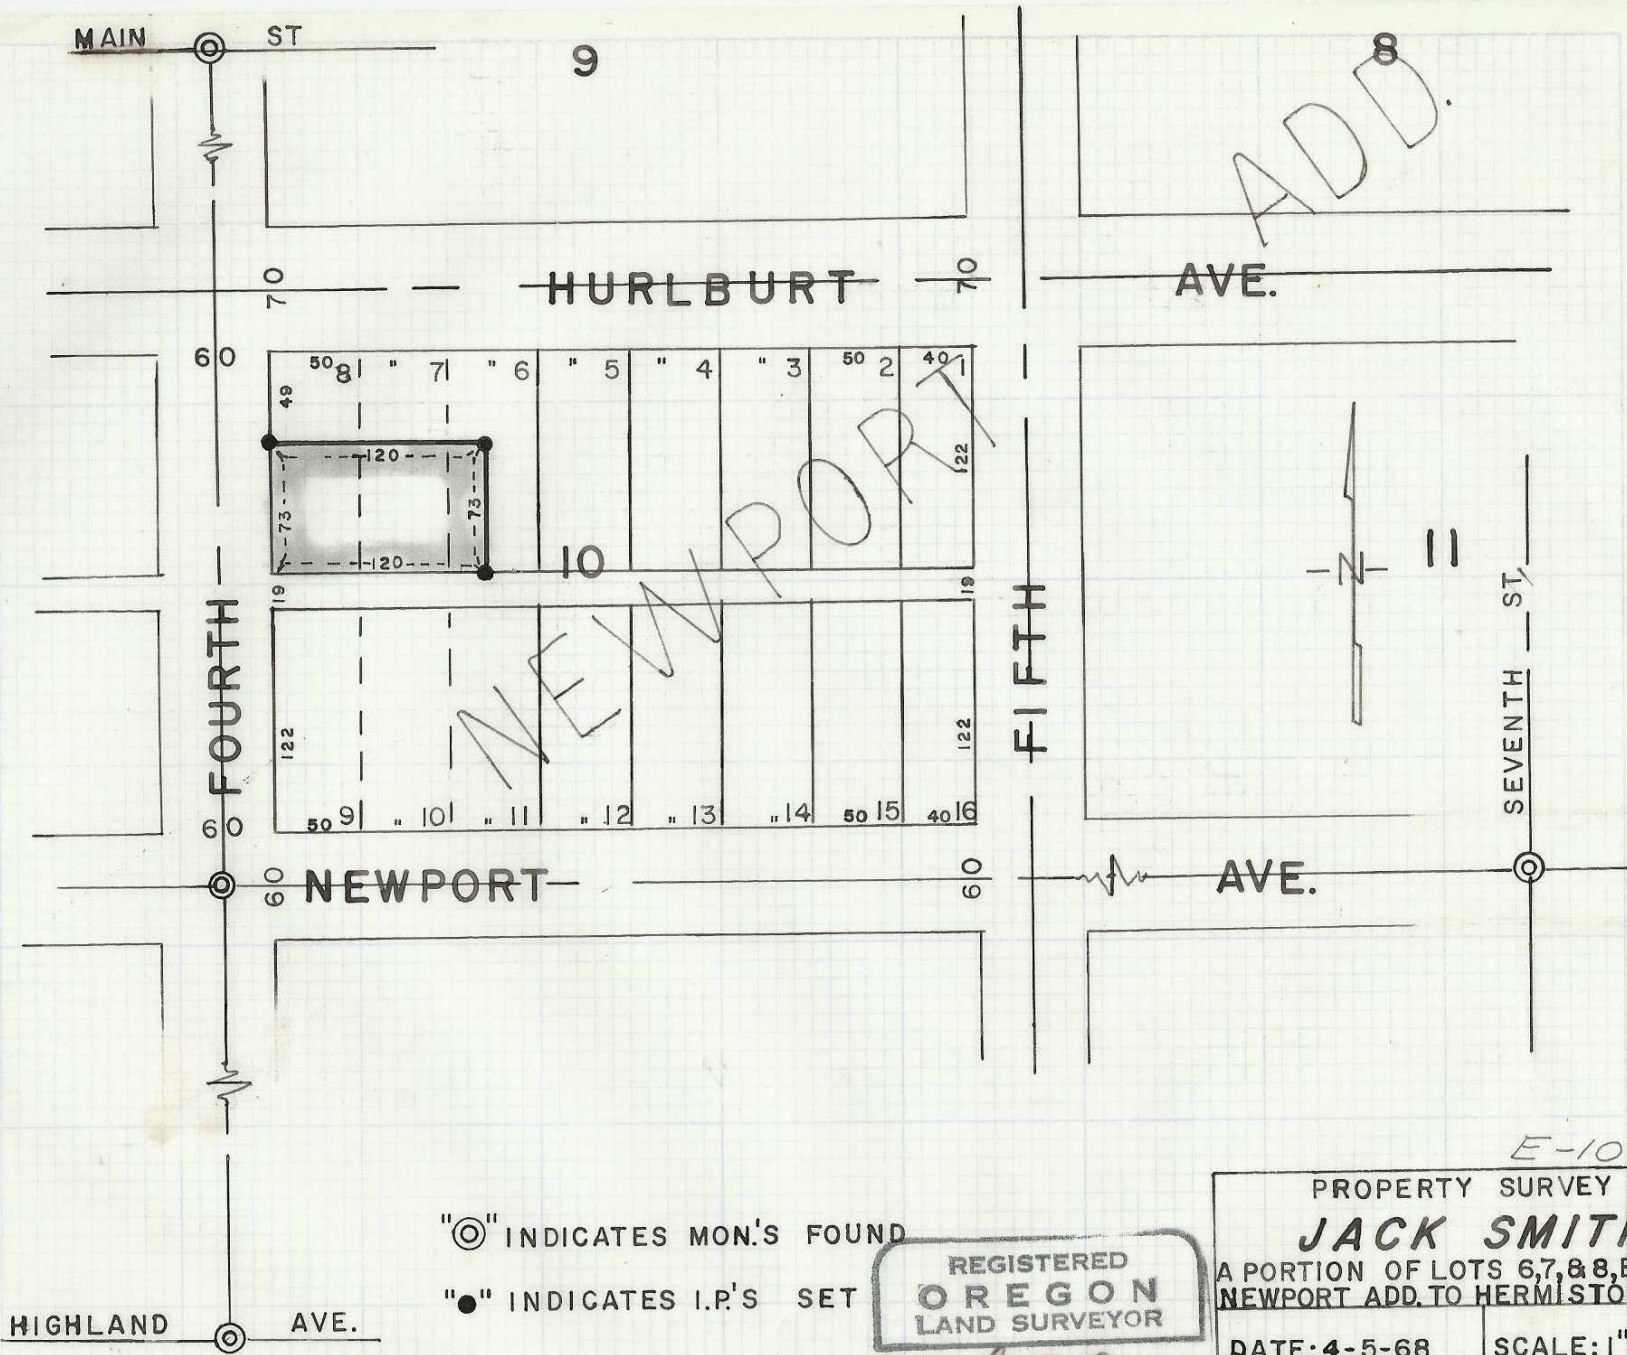

ADD.

E-10-AX

"⊙" INDICATES MON'S FOUND
 "●" INDICATES I.P.'S SET

REGISTERED
OREGON
 LAND SURVEYOR

Ralph P. Thompson

MAY 13, 1960
 RALPH P. THOMPSON
 506

PROPERTY SURVEY FOR
JACK SMITH
 A PORTION OF LOTS 6, 7, & 8, BLOCK 10
 NEWPORT ADD. TO HERMISTON, ORE.

DATE: 4-5-68 SCALE: 1"=100'

RALPH THOMPSON
 REGISTERED LAND SURVEYOR
 P. O. BOX 1082 PENDLETON, ORE. 97801

E-10