


CROSS SECTIONS THROUGH DAM — Looking Down-river
 Scale: Horizontal 1" = 30'
 Vertical 1" = 6'

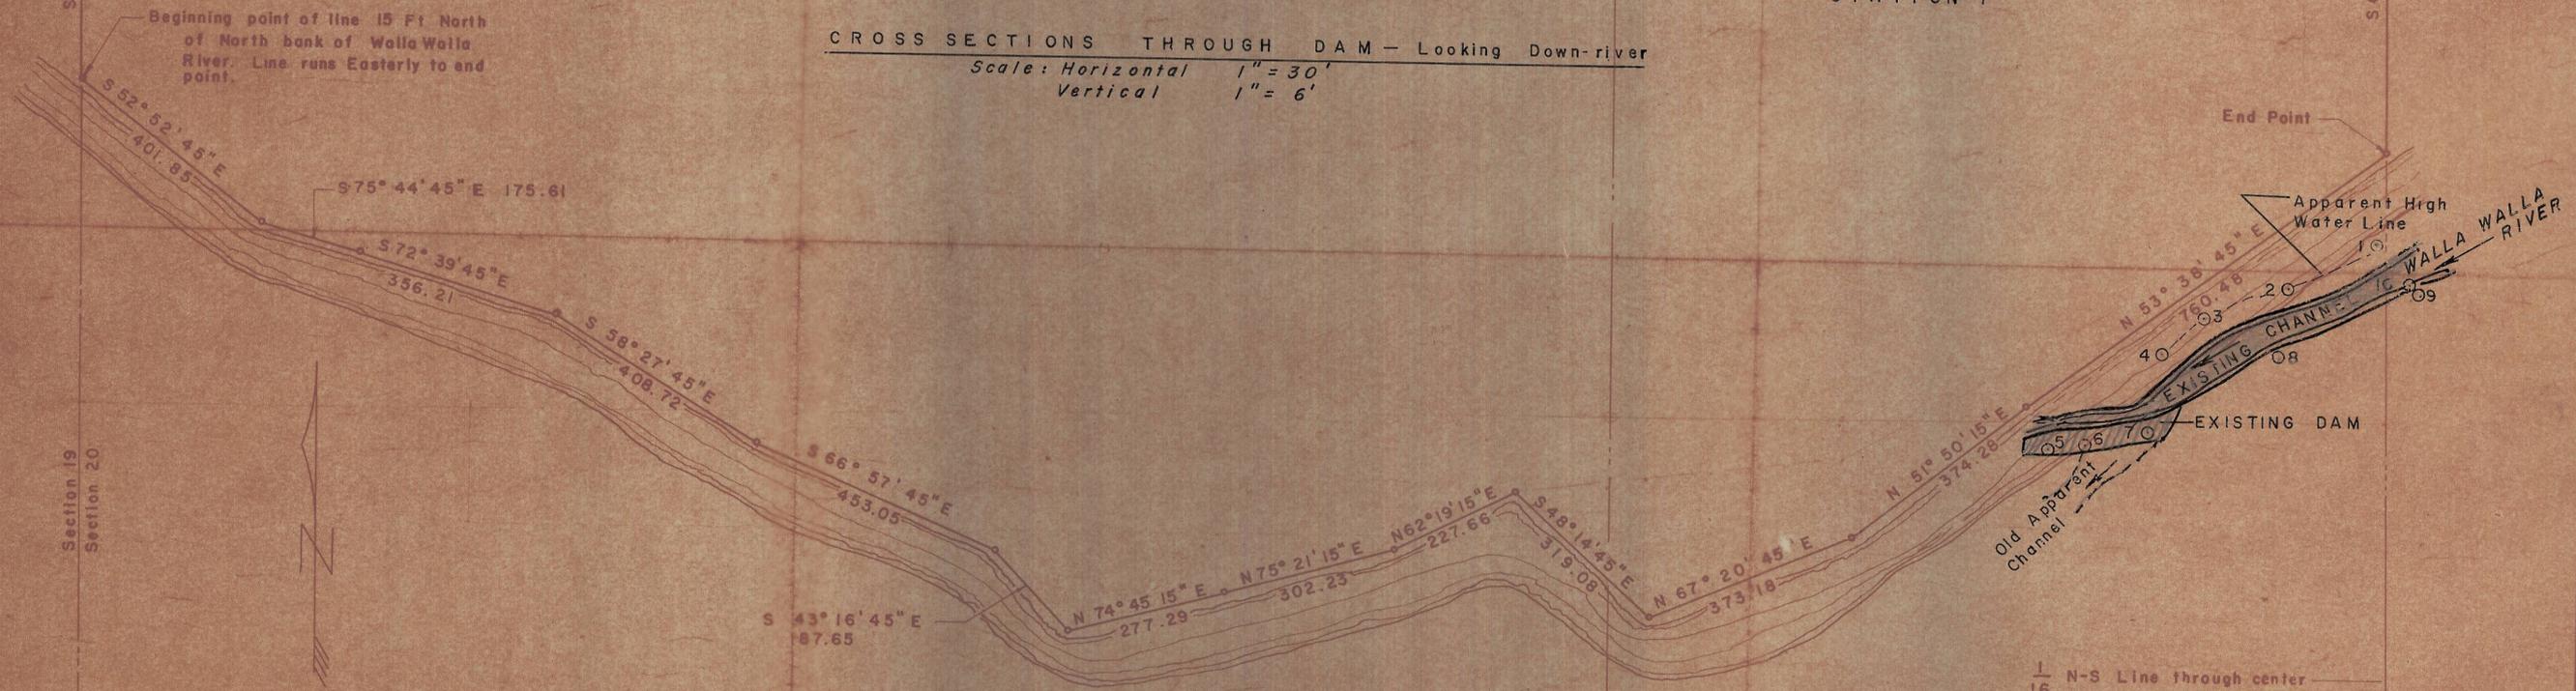

WALLA WALLA RIVER CHANNEL LOCATION
 Surveyed under the direct supervision of
 RALPH P THOMPSON, UMATILLA COUNTY SURVEYOR
 FEBRUARY 1, 1968

SECTION 20, T.5N., R.36E.,W.M.

RECEIVED BY
 Umatilla County Surveyor
 Date: 5/30/2013
 Rec'd By: M.K.
 No.: 13-169-B

IN THE CIRCUIT COURT OF THE STATE OF OREGON
 FOR THE COUNTY OF UMATILLA
 PLAT
 of
 HARRIS vs. HARRIS
 Surveyed under the direct supervision of
 FB. HAYES, COUNTY SURVEYOR, UMATILLA COUNTY, OREGON
 DATED: 18 DECEMBER, 1949
 scale: 1" = 200ft