
B1713 Pg 117 172

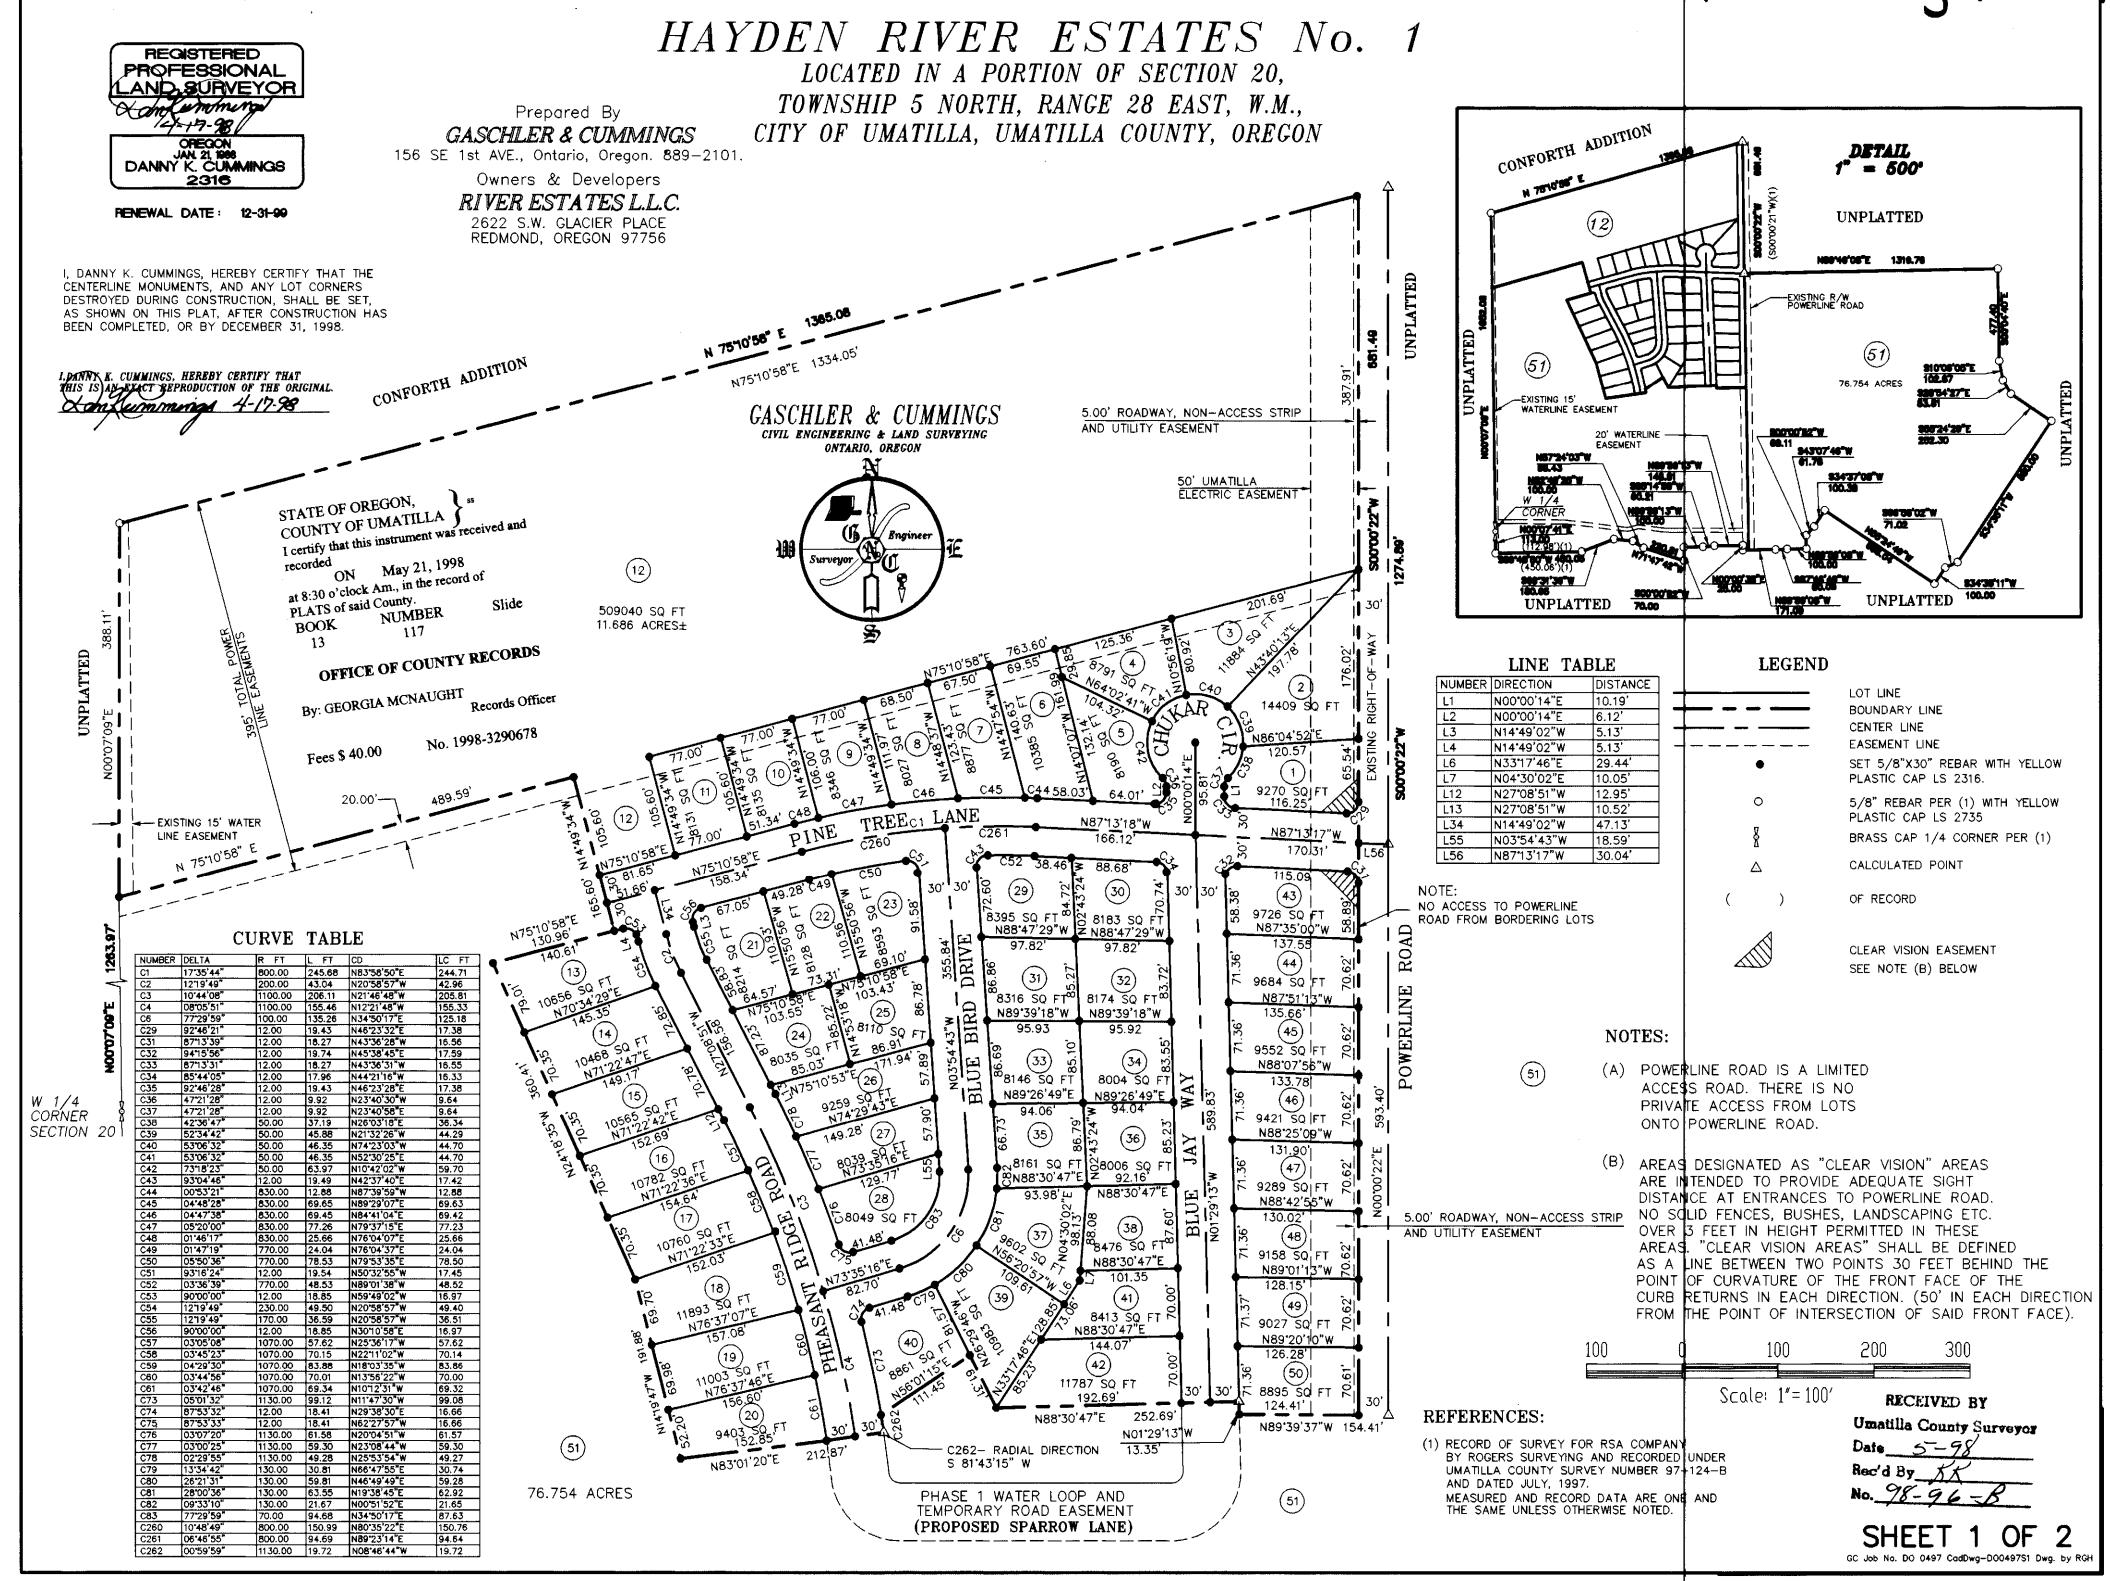

DEDICATION

STATE OF OREGON COUNTY OF UMATILLA

S.S.

KNOW ALL MEN BY THESE PRESENTS:

That We, the undersigned, do hereby certify that we are the owners of the land as shown and described on this plat and have caused the tract of land to be Surveyed, Subdivided and Platted as the HAYDEN RIVER ESTATES No. 1 in the City of Umatilla, Umatilla County, Oregon.

DESCRIPTION:

REAL PROPERTY LOCATED IN A PORTION OF SECTION 20, TOWNSHIP 5 NORTH, RANGE 28 EAST OF THE WILLAMETTE MERIDIAN, CITY OF UMATILLA, COUNTY OF UMATILLA, STATE OF OREGON, AND BEING MORE PARTICULARLY DESCRIBED

BEGINNING AT THE WEST QUARTER CORNER OF SAID SECTION 20; THENCE NORTH 00°07'09" EAST, 1652.08 FEET ALONG THE WEST LINE OF SAID SECTION 20, TO THE NORTH LINE OF THE BONNEVILLE POWER ADMINISTRATION POWER LINE EASEMENT (BOOK 214, PAGE 371 RECORDS OF UMATILLA COUNTY); THENCE ALONG SAID NORTH LINE, NORTH 75"10'58" EAST, 1365.08 FEET, TO A POINT ON THE WEST LINE OF THE NORTHEAST QUARTER OF THE NORTHWEST QUARTER OF SAID SECTION 20, ALSO BEING THE CENTERLINE OF POWERLINE ROAD; THENCE ALONG SAID WEST LINE, SOUTH 00°00'22" WEST, 681.49 FEET, TO THE SOUTHWEST CORNER OF THE NORTHEAST QUARTER OF THE NORTHEAST QUARTER OF SAID SECTION 20; THENCE NORTH 89°49'08" EAST, 1319.76 FEET TO THE SOUTHEAST CORNER OF THE NORTHEAST QUARTER OF THE NORTHWEST QUARTER OF SAID SECTION 20; THENCE ALONG THE WEST LINE OF THE SOUTHWEST QUARTER OF THE NORTHEAST QUARTER OF SAID SECTION 20, SOUTH 00°04'40" EAST, 477.40 FEET; THENCE SOUTH 10°06'05" EAST, 102.87 FEET; THENCE SOUTH 28°54'27" EAST, 83.81 FEET; THENCE SOUTH 55*24'29" EAST, 252.30 FEET; THENCE SOUTH 34*35'11" WEST, 880.00 FEET; THENCE SOUTH 66'56'02" WEST, 71.02 FEET; THENCE SOUTH 34'35'11" WEST, 100.00 FEET; THENCE NORTH 55'24'49" WEST, 686.04 FEET; THENCE SOUTH 34'37'08" WEST, 100.38 FEET; THENCE SOUTH 43°07'46" WEST, 61.78 FEET; THENCE SOUTH 00°00'52" WEST, 69.11 FEET; THENCE NORTH 89°59'08" WEST, 100.00 FEET; THENCE SOUTH 87°46'49" WEST, 60.05 FEET; THENCE NORTH 89°59'08" WEST, 171.09 FEET; THENCE NORTH 00°00'38" EAST, 25.00 FEET; THENCE NORTH 89'59'13" WEST, 148.91 FEET; THENCE SOUTH 85'14'58" WEST, 60.21 FEET; THENCE NORTH 89°59'13" WEST, 100.00 FEET; THENCE SOUTH 00°00'52" WEST 70.00 FEET; THENCE NORTH 71'47'42" WEST, 220.81 FEET; THENCE NORTH 57'24'03" WEST 66.43 FEET; THENCE NORTH 82'49'25" WEST, 100.00 FEET; THENCE SOUTH 69'31'36" WEST, 180.65 FEET; THENCE SOUTH 89'48'50" WEST, 450.05 FEET, TO A POINT ON THE WEST LINE OF SAID SECTION 20; THENCE ALONG SAID WEST LINE, NORTH 00°07'41" EAST, 113.00 FEET, TO THE POINT OF BEGINNING.

WE HEREBY CERTIFY:

That the streets or portions thereof within the limits of the plat are dedicated to the public use forever, the utility easements shown on this plat are not dedicated to the public but the right to use said easements is hereby perpetually reserved for public utilities, and no structure other than for utility purposes shall be erected within the limits of said easements

MEMBER

ACKNOWLEDGMENT

STATE OF OREGON COUNTY OF Deschutes

S.S.

On this 21 day of Opeil, 1998 A.D., before me, a Notary Public in and for said County and State, the foregoing instrument was acknowledged before me by the above named Member of RIVER ESTATES, L.L.C., on behalf of said Company.

Kumberly Gathers NOTARY PUBLIC

Coschutes Courty



SEAL

SURVEYOR'S CERTIFICATE & NARRATIVE

STATE OF OREGON COUNTY OF MALHEUR

S.S.

I, DANNY K. CUMMINGS, a Registered Professional Land Surveyor, in and for said County and State do hereby certify that the survey of **HAYDEN RIVER ESTATES No. 1** in Umatilla County, Oregon, as shown and described on this Plat was made by me and this Plat correctly shows the survey as made. I furthermore certify that monuments have been established as indicated hereon. In witness thereof I hereunto set my hand and seal this 17th day of April , 1998 A.D.. Control for this Plat is based on the record of survey by Rogers Surveying Inc. for RSA COMPANY, dated July, 1997 and filed under County Survey Number 97-124-B

Basis of Bearings are based on said Recorded Survey.

I.DANNY K. CUMMINGS, HEREBY CERTIFY THAT PHIS IS AN EXACT REPRODUCTION OF THE ORIGINAL.

REGISTERED PROFESSIONAL .AND_SURVEYOR OREGON JAN. 21, 1988 DANNY K. CUMMINGS

RENEWAL DATE: 12-31-99

APPROVALS

UMATILLA COUNTY, OREGON

WE THE UNDERSIGNED, HEREBY CERTIFY THAT THIS PLAT OF f HAYDEN f RIVER f ESTATES f No. f 1 has been APPROVED BY EACH OF US AND THAT IT CONFORMS TO THE REQUIREMENTS OF OUR RESPECTIVE OFFICES AND HEREUNTO SET OUR HANDS

PLANNER, CITY OF UMATILLA

5/13/98 UMATILLA COUNTY, OREGON

WEST EXTENSION IRRIGATION DISTRICT UMATILLA COUNTY, OREGON

COUNTY COMMISSIONER UMATILLA COUNTY, OREGON

COUNTY COMMISSIONER

UMATILLA COUNTY, OREGON

DATE

5-21-98

DATE

5/13/98 UMATILLA COUNTY, OREGON

TAXES ARE PAID IN FULL AS OF THIS DATE

Paul Chalmers by COUNTY ASSESSOR Stuley Winbur DATE 6/13/98 UMATILLA COUNTY, OREGON Assessment May.

Wall Applica COUNTY SURVEYOR UMATILLA COUNTY, OREGON

RECORDING

STATE OF OREGON. COUNTY OF UMATILLA I certify that this instrument was received and ON May 21, 1998 at 8:30 o'clock Am., in the record of PLATS of said County. BOOK NUMBER

OFFICE OF COUNTY RECORDS

By: GEORGIA MCNAUGHT

Records Officer

Fees \$ 40.00 Umatilla County Surveyor

RECEIVED BY

No. 1998-3290678

GC Job No.D00497, CadDwg.D00497S2, DWG. by DKC