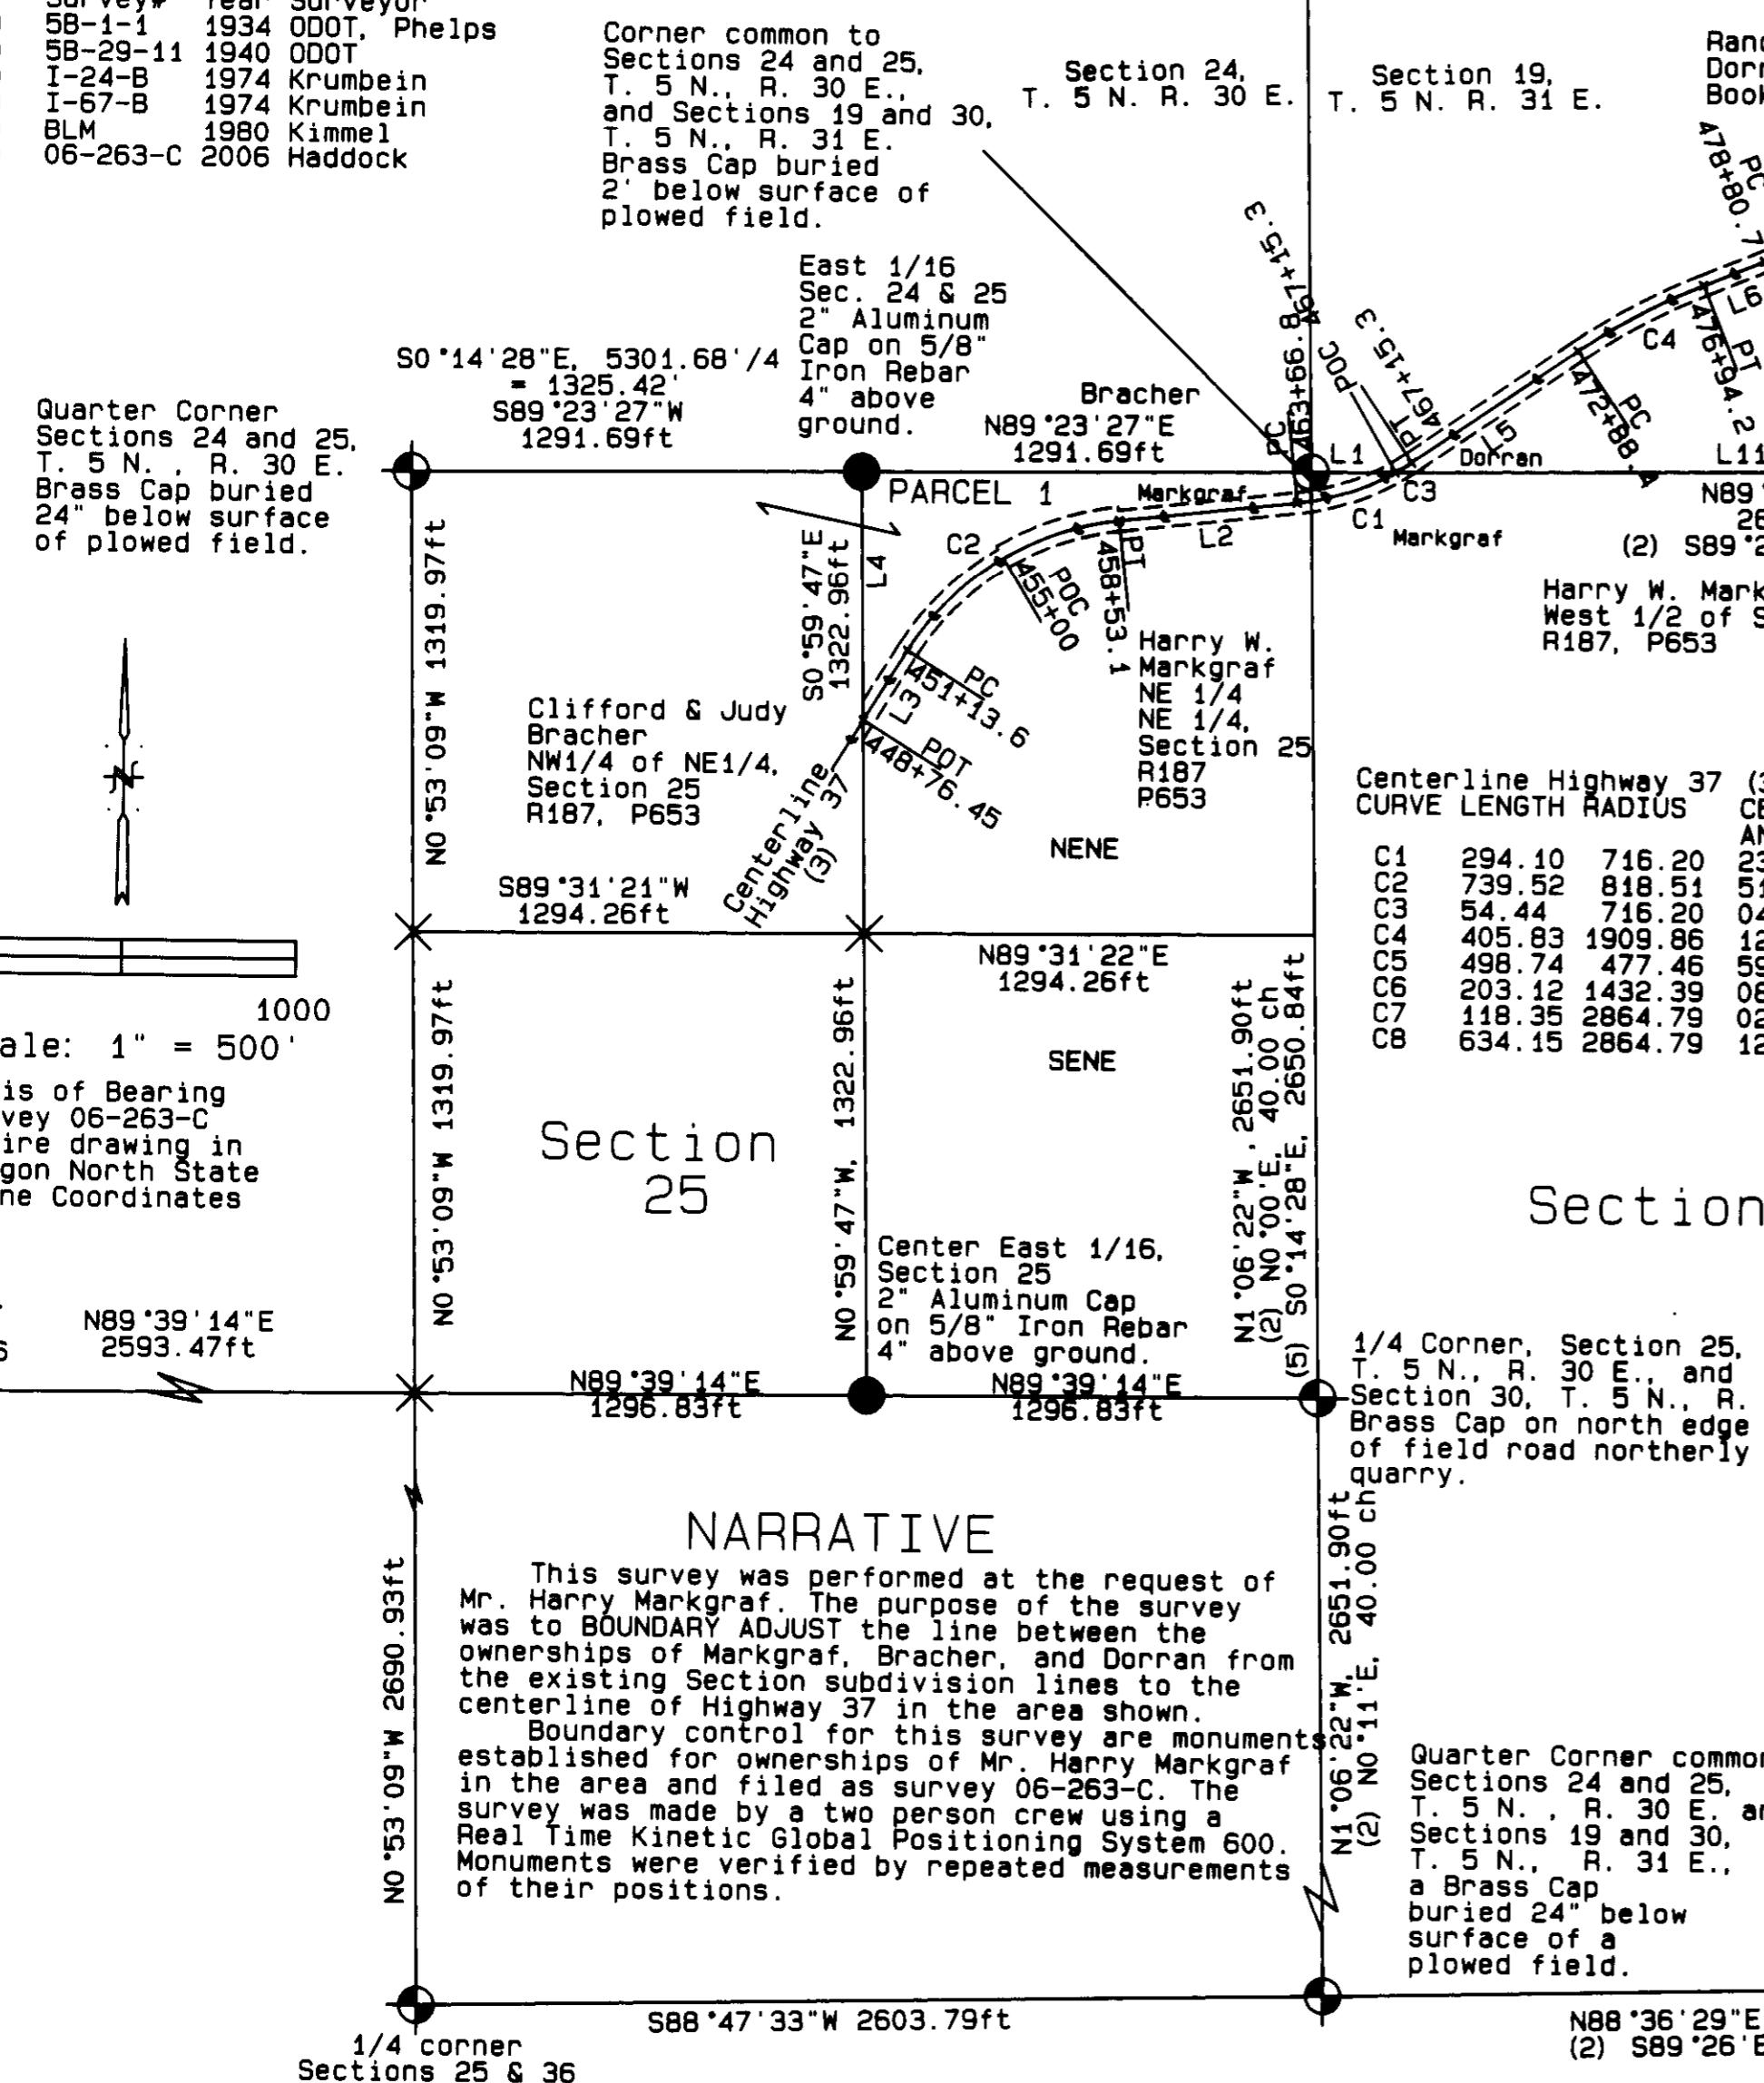


RECORD SURVEYS

Surveyor Year Contract Surveyed
 (1) Thompson 1859 81 Line between T4&5N
 R30 & 31 E, Guide Meridian
 Line between T4&5N, R30E
 (2) Walden 1874 Umatilla County Surveys
 Survey# Year Surveyor
 (3) 5B-1-1 1934 ODOT, Phelps Corner common to
 Sections 24 and 25.
 T. 5 N., R. 30 E.,
 and Sections 19 and 30,
 T. 5 N. R. 30 E.
 (4) 5B-29-11 1940 ODOT, Phelps Section 24,
 T. 5 N. R. 31 E.
 (5) I-24-B 1974 Krumbein Randolph & Marjorie
 Krumbein Dorran, Section 19
 Book 354, Page 486
 (6) I-67-B 1974 Krumbein
 (7) BLM 1980 Kimmel Brass Cap buried
 (8) 06-263-C 2006 Haddock 2' below surface of
 plowed field.

RECORD OF SURVEY FOR A BOUNDARY ADJUSTMENT
TOWNSHIP 5 North, Ranges 30 and 31 East, W. M.

Date of Survey: 2007	David L. Haddock, Surveyor and Engineer P.O. Box 1574 Pendleton, Oregon 97801 (541) 276-2174
SURVEY FOR Mr. Harry Markgraf Hcr 34 Box 585 Pendleton, OR 97801 (541) 276-3039	HADDOCK SURVEYING GPS AND TOTAL STATION

REGISTERED
PROFESSIONAL
LAND SURVEYOR

David L. Haddock

OREGON
JULY 12, 1968
DAVID L. HADDOCK
952

RENEWED 6-30-07

LEGEND

- Two inch Aluminum cap on 5/8" iron rebar.
- × Computed Point
- Brass Capped Monument located as shown. See filed corner certification.

Centerline Highway 37 (3)	LINE TABLE BEARING LENGTH
L1	N89°17'07"E 238.55
L2	S89°38'24"W 513.70
L3	S31°52'24"W 235.79
L4	N01°03'21"W 712.66
L5	N55°45'24"E 573.10
L6	N67°55'54"E 186.50
L7	S52°13'06"E 175.30
L8	S60°20'36"E 479.90
L9	N89°17'07"E 35.82
L10	S45°17'36"E 379.80
L11	N89°17'07"E 2347.95

Highway 37 (3)	Right of Way Width
Station Left	Right
448+77.81	30 30
455+00	40 30
458+53.1	30 30
467+15.3	30 30
494+12.64	30 30

DESCRIPTION OF PARCEL 2
A Parcel of land located in Section 19 of Township 5 North, Range 31 East of the Willamette Meridian further described as follows: Beginning at the brass capped monument marking the corner common to Sections 24 and 25 of Township 5 North, Range 30 East and Sections 19 and 30 of Township 5 North, Range 31 East of the Willamette Meridian; thence, to the true point of beginning, a point on a curve left in the centerline of Oregon Highway 37, N89°17'07"E, 238.55 feet; thence along said centerline by the following courses and distances: 54.44 feet on the arc of said curve left having a radius of 716.20 feet, a central angle of 4°21'19", and a long chord bearing N57°56'04"E, 54.43 feet; thence N55°45'24"E, 573.10 feet; thence 405.83 feet on the arc of a curve right having a radius of 1909.86 feet, a central angle of 12°10'30" and a long chord bearing N61°50'39"E, 405.07 feet; thence on the arc of a curve right having a radius of 477.46 feet, a central angle of 59°51'00", and a long chord bearing S82°08'36"E, 476.38 feet; thence S52°13'06"E, 175.30 feet; thence 203.12 feet on the arc of a curve left having a radius of 1432.39 feet, a central angle of 8°07'30", and a long chord bearing S56°16'51"E, 202.95 feet; thence S60°20'36"E, 479.90 feet; thence 118.34 feet on the arc of a curve having a radius of 2864.79 feet, a central angle of 2°22'01"E, 118.34 feet, said point being 1/4 corner common to Sections 19 and 30 of Township 5 North, Range 31 East, W. M., thence to the point of beginning along the line between said Section 19 and 30, S89°17'07"W, 2347.95 feet.

Parcel 2 contains 19.26 acres and is subject to all rights of the State of Oregon along Highway 37.

Corner common to Sections 30 and 31. T. 5 N., R. 31 E. Brass Cap buried 24" below surface of a plowed field.

DESCRIPTION OF PARCEL 1
A Parcel of land located in Section 25 of Township 5 North, Range 30 East, and in Section 30 of Township 5 North, Range 31 East of the Willamette Meridian further described as follows: Beginning at the brass capped monument marking the corner common to Sections 24 and 25 of Township 5 North, Range 30 East and Sections 19 and 30 of Township 5 North, Range 31 East of the Willamette Meridian; thence, to a point on a curve right in the centerline of Oregon Highway 37, N89°17'07"E, 238.55feet; thence along said centerline by the following courses and distances: 294.10 feet on the arc of a curve right having a radius of 716.20 feet, a central angle of 23°31'41", and a long chord bearing S71°52'34"W, 292.04 feet; thence S83°38'24"W, 513.70 feet; thence 739.52 feet on the arc of a curve left having a radius of 818.51 feet, a central angle of 51°46'00", and a long chord bearing S57°45'24"W, 714.62 feet; thence S31°52'24"W, 237.15 feet to a point on the west line of the NE1/4 of the NE1/4 of said Section 25; thence along said line to the 5/8" iron rebar at the northwest corner of said NE1/4 of the NE1/4, N0°59'47"W, 713.81 feet; thence along the line between said Section 24 and 25 to the point of beginning, N89°23'27"E, 1291.69 feet.

Parcel 1 contains 7.16 acres and is subject to all rights of the State of Oregon along Highway 37.

RECEIVED BY

Umatilla County Surveyor
Date 1-07
KC
07-11-08